



Responsibility is not accepted for errors made by others in scaling from this drawing. All construction information should be taken from figured dimensions only.

GENERAL NOTES

- All dimensions indicative as surveyed on site.
- Contractor to verify site dimensions, ownership boundary and services before commencing works.

DRAWING KEY


— Site Boundary



STATUS | REV | DATE | DESCRIPTION

CLIENT	Stephen Moore	REVISED BY	DG
CHECKED BY	DG	ORIGINATOR NO	01

CONSULTANT

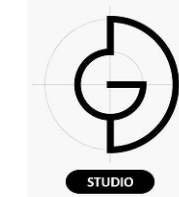

DG STUDIO ARCHITECTURAL DESIGN
Dr Danilo Gomes | 07481 738 097

PROJECT
17 Margrove Road
Salford, M6 8NW

DRAWING TITLE
Site Location Plan

SUITABILITY STATUS: S4: Suitable for stage approval
SCALE: as indicated @A3

DRAWING USAGE:
EXISTING

PROJECT - ORIGINATOR - VOLUME - LEVEL - TYPE - ROLE - NUMBER | STATUS_REVISION_CLASS
0001-SP-XX-XX-DR-A-10001 | S4_PL01_XXXX

SITE LOCATION PLAN
SCALE 1:500

Responsibility is not accepted for errors made by others in scaling from this drawing. All construction information should be taken from figured dimensions only.

GENERAL NOTES

- All dimensions indicative as surveyed on site.
- Contractor to verify site dimensions, ownership boundary and services before commencing works.

DRAWING KEY

— Site Boundary



STATUS | REV | DATE | DESCRIPTION

CLIENT
Stephen Moore

REVISED BY

DG


CHECKED BY

DG

ORIGINATOR NO

01

CONSULTANT

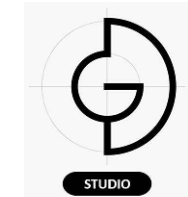

DG STUDIO ARCHITECTURAL DESIGN
Dr Danilo Gomes | 07481 738 097

PROJECT
17 Margrove Road
Salford, M6 8NW

DRAWING TITLE
Existing Site Plan

SUITABILITY STATUS
S4: Suitable for stage approval


SCALE
as indicated @A3

DRAWING USAGE:
EXISTING


PROJECT - ORIGINATOR - VOLUME - LEVEL - TYPE - ROLE - NUMBER STATUS_REVISION_CLASS
0001-SP-XX-XX-DR-A-10002 S4_PL01_XXXX




SITE PLAN | Existing
SCALE 1:200

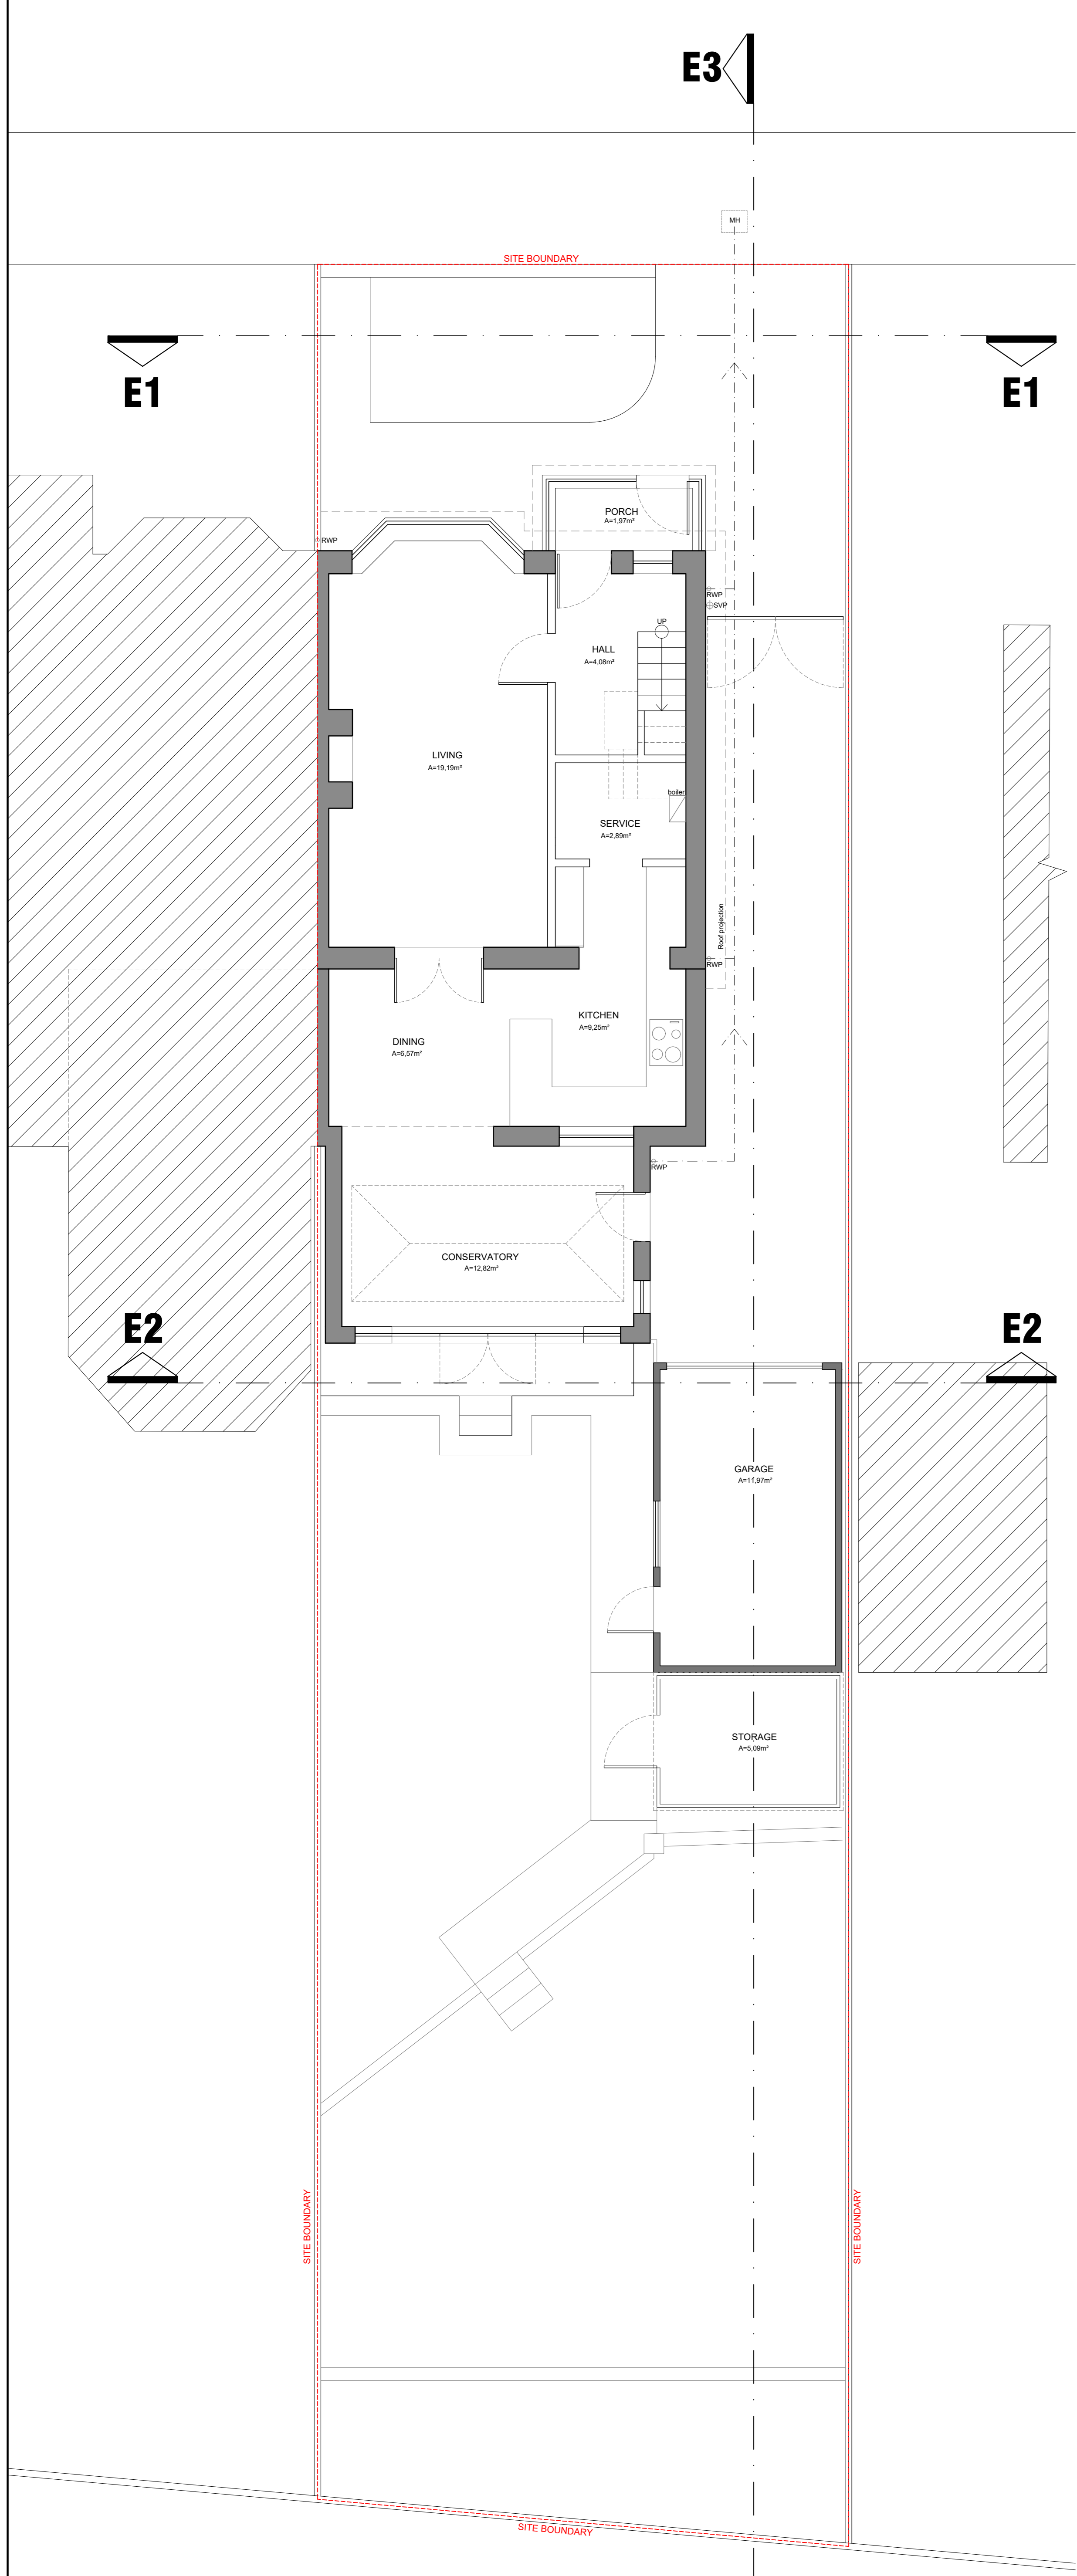

GROUND FLOOR GENERAL ARRANGEMENT PLAN | Existing
SCALE 1:50

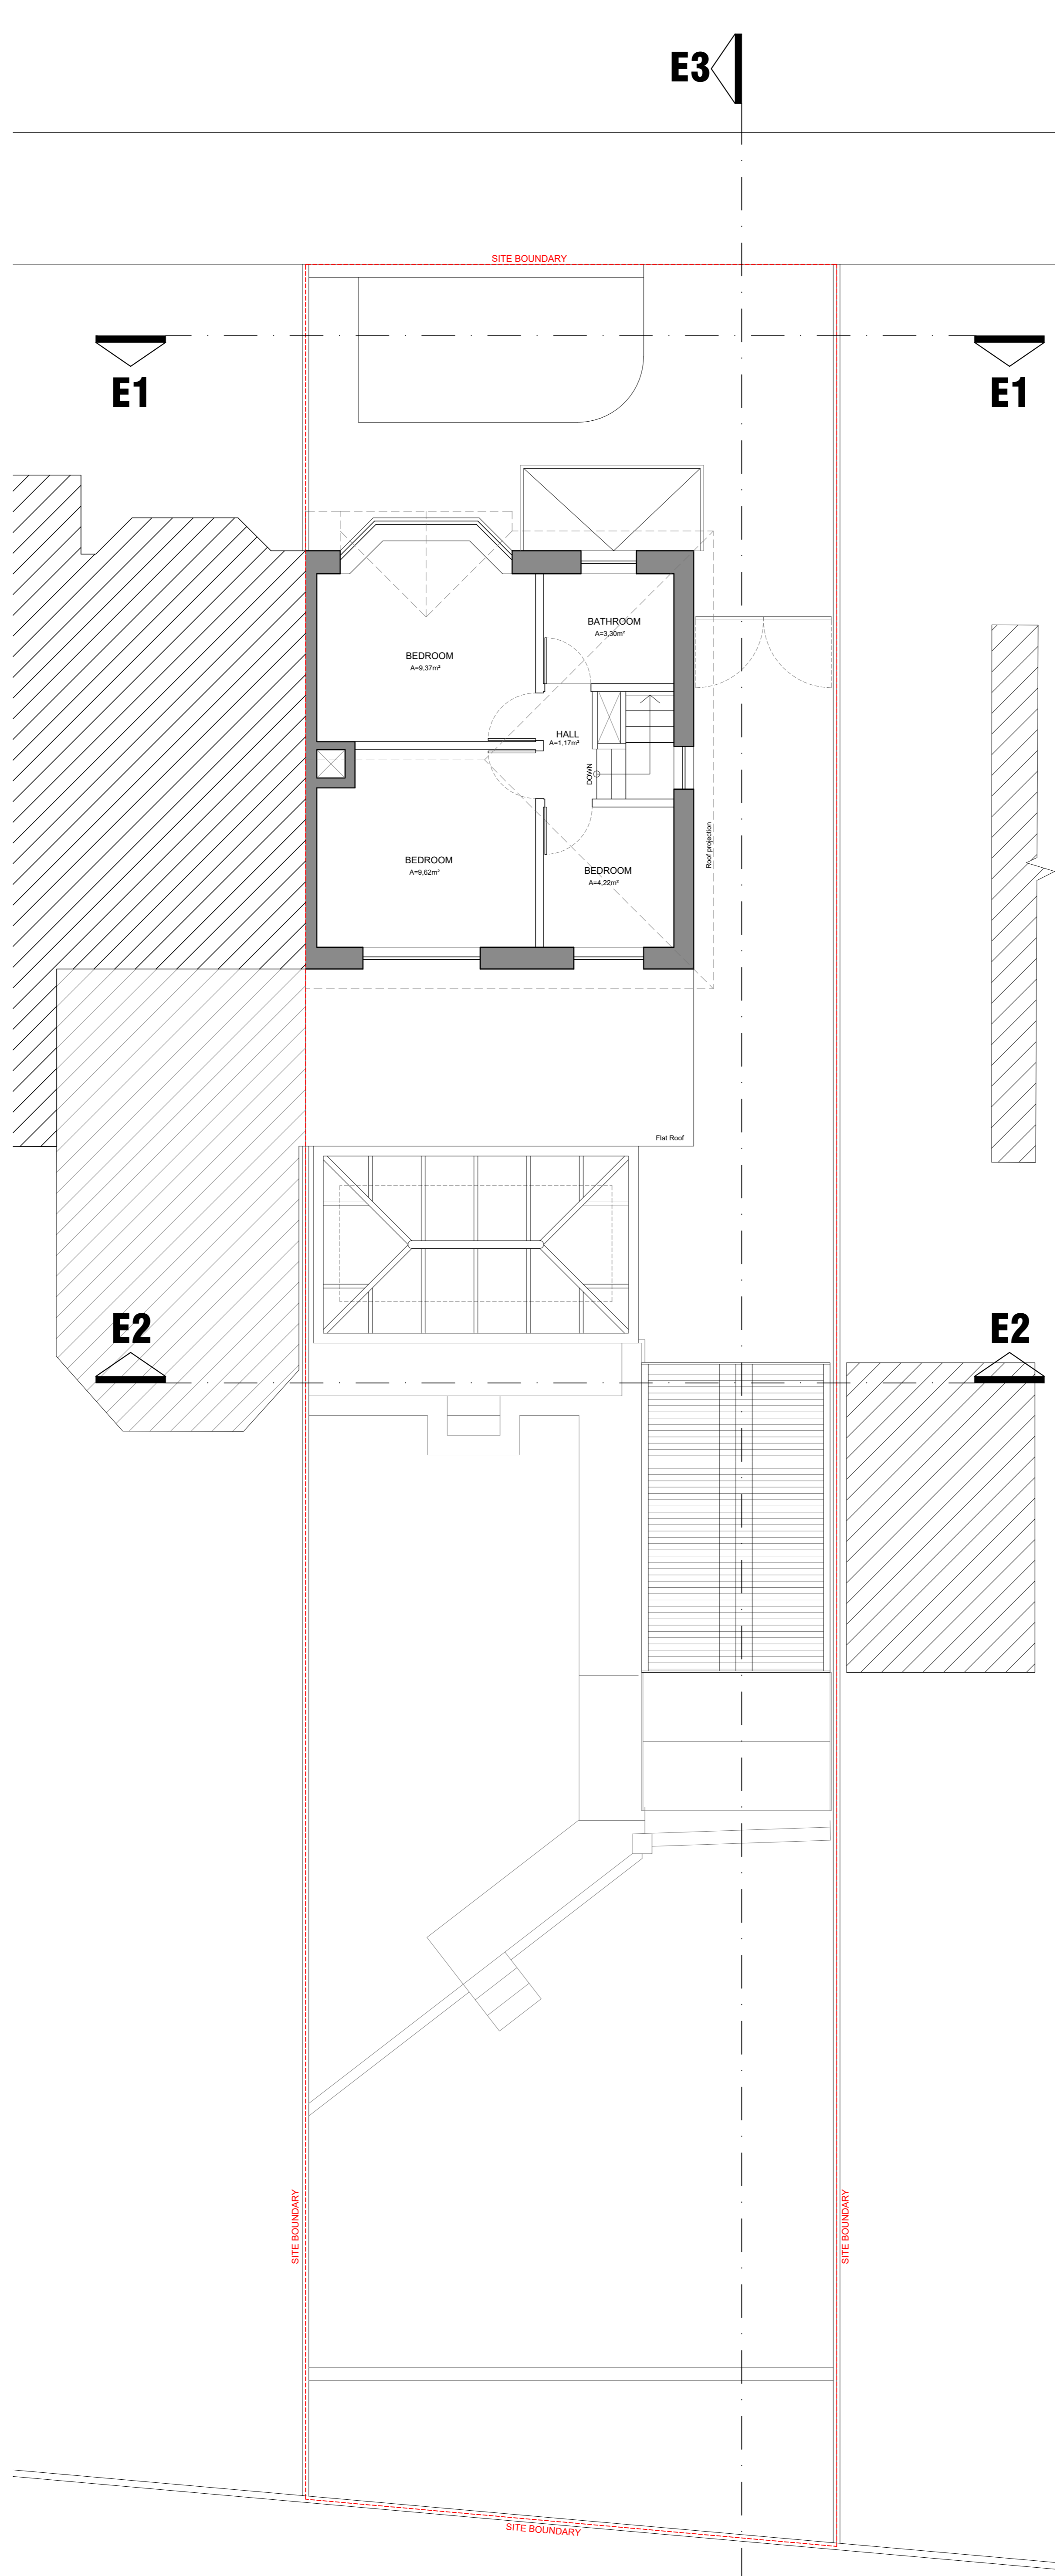

FIRST FLOOR GENERAL ARRANGEMENT PLAN | Existing
SCALE 1:50

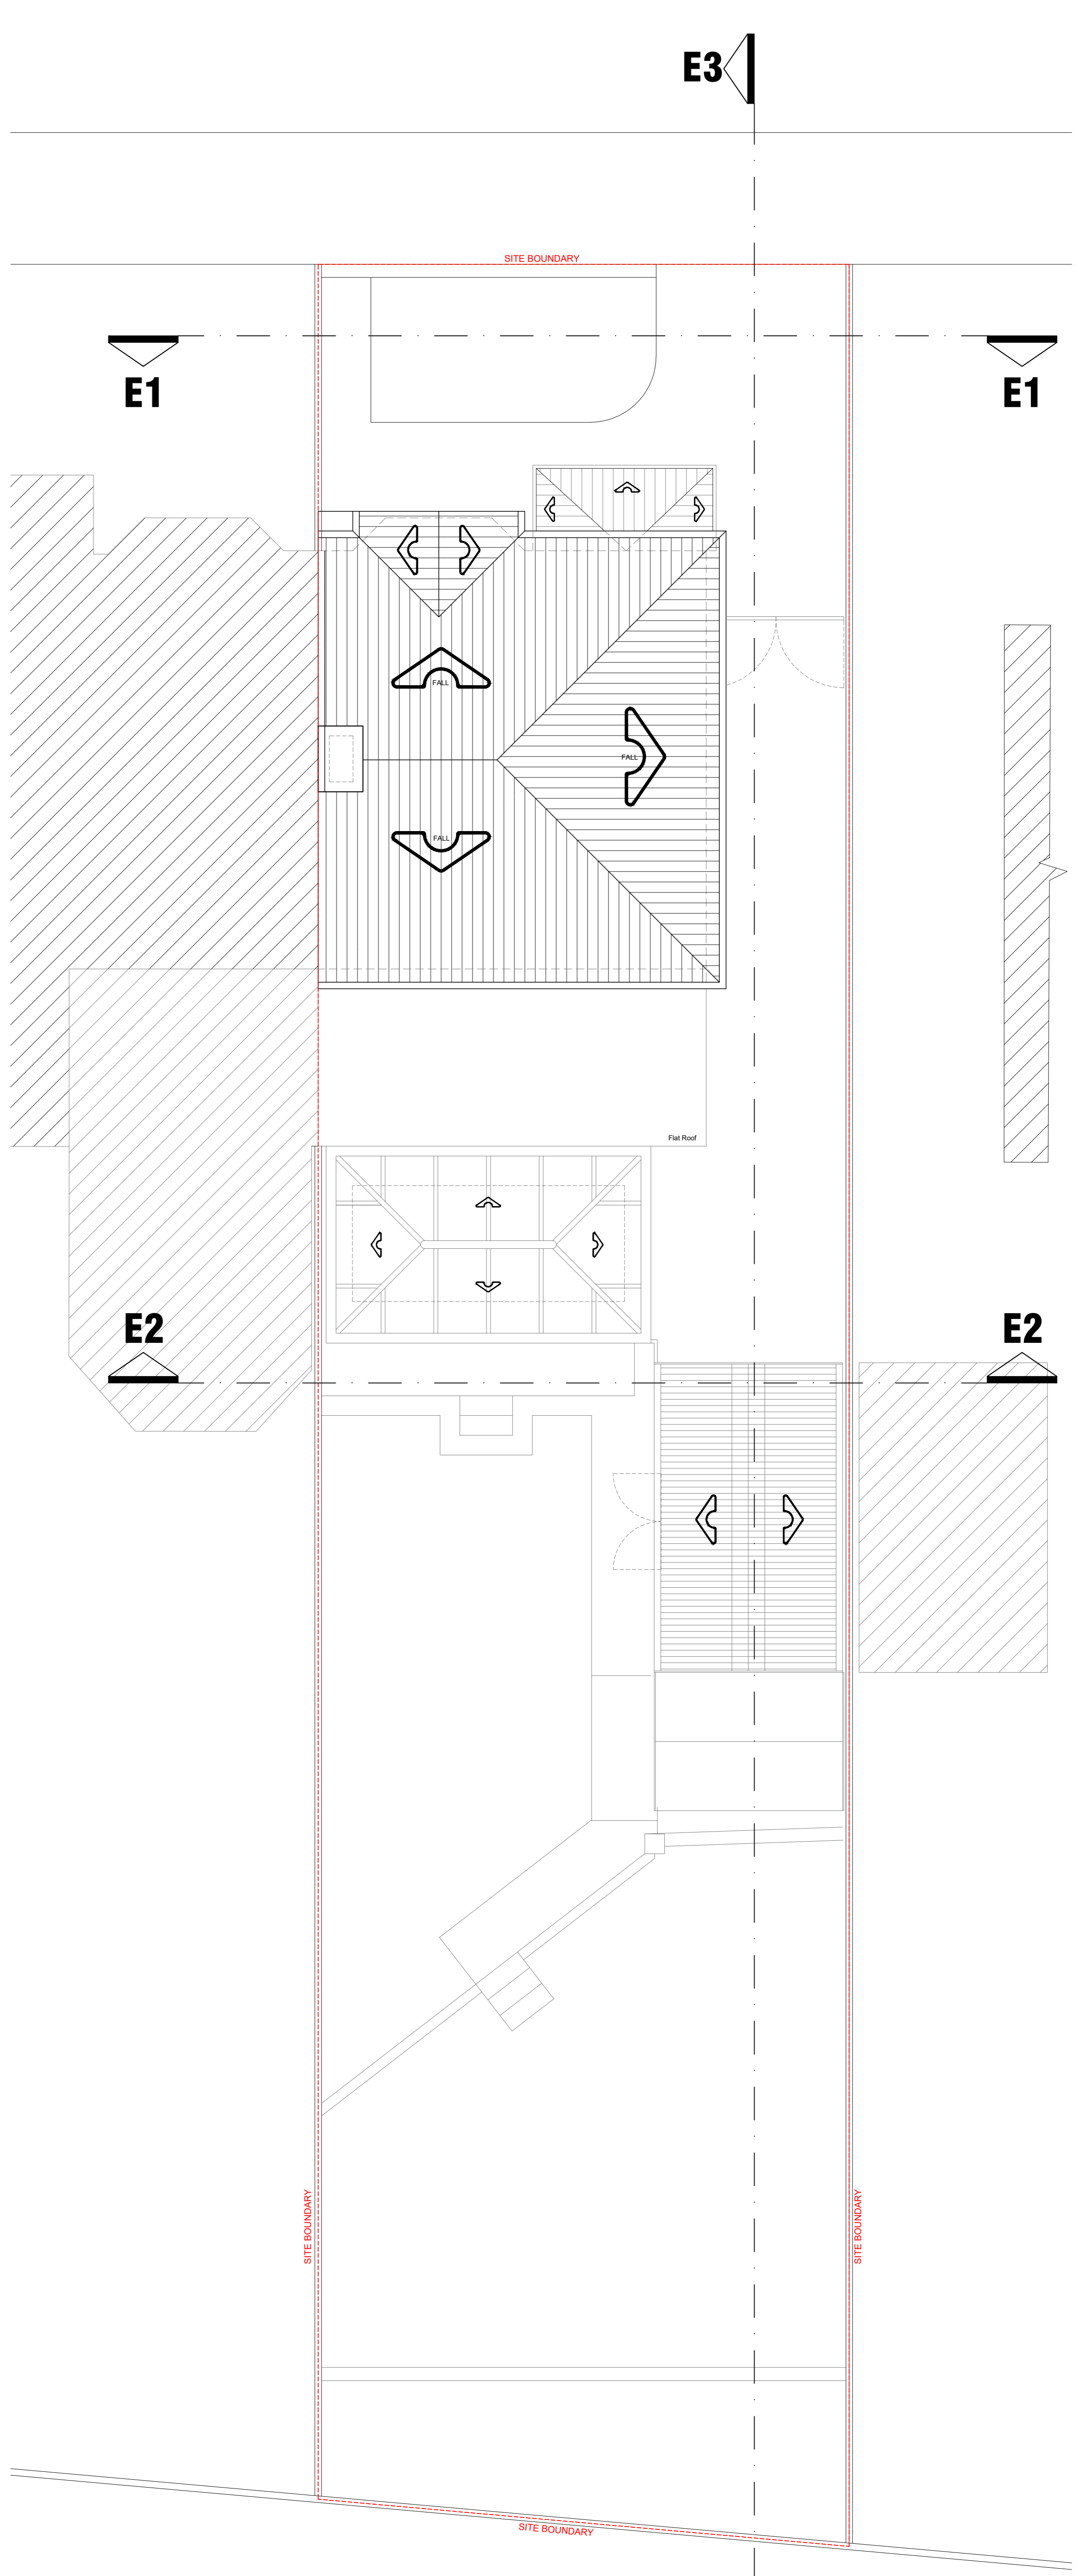

ROOF GENERAL ARRANGEMENT PLAN | Existing
SCALE 1:50

GENERAL NOTES

- All dimensions shall be in metres to nearest 2 decimal places.
- Dimensions to walls, unless otherwise specified, are to the internal face of the wall.
- Dimensions to floors, unless otherwise specified, are to the finished floor level.

DRAWING KEY

- Site Boundary
- Proposed Building
- Existing Building
- Existing Building Elements
- Line of existing floor above ground level (indicated by dashed line)
- Roof structure (indicated by hatching)
- Roof pitch (indicated by hatching)
- Roof level (indicated by hatching)
- Roof structure (indicated by hatching)
- Roof pitch (indicated by hatching)
- Roof level (indicated by hatching)



17 Margrove Road
Salford, M6 8NW

Existing General Arrangement Plans

17 Margrove Road
Salford, M6 8NW

0001 SP 24 18 01 0001

GENERAL NOTES

- All dimensions indicated on drawings are to centre, unless otherwise stated.
- Contractor to verify the dimensions, setbacks, boundary and services before commencing work.


DRAWING KEY

- Site Boundary
- Neighbouring Buildings
- Existing Building Elements


Responsibility is not assumed for errors made by others in using this drawing. All construction information should be taken from figured dimensions only.



1 FRONT GA Elevation | Existing
SCALE 1:50

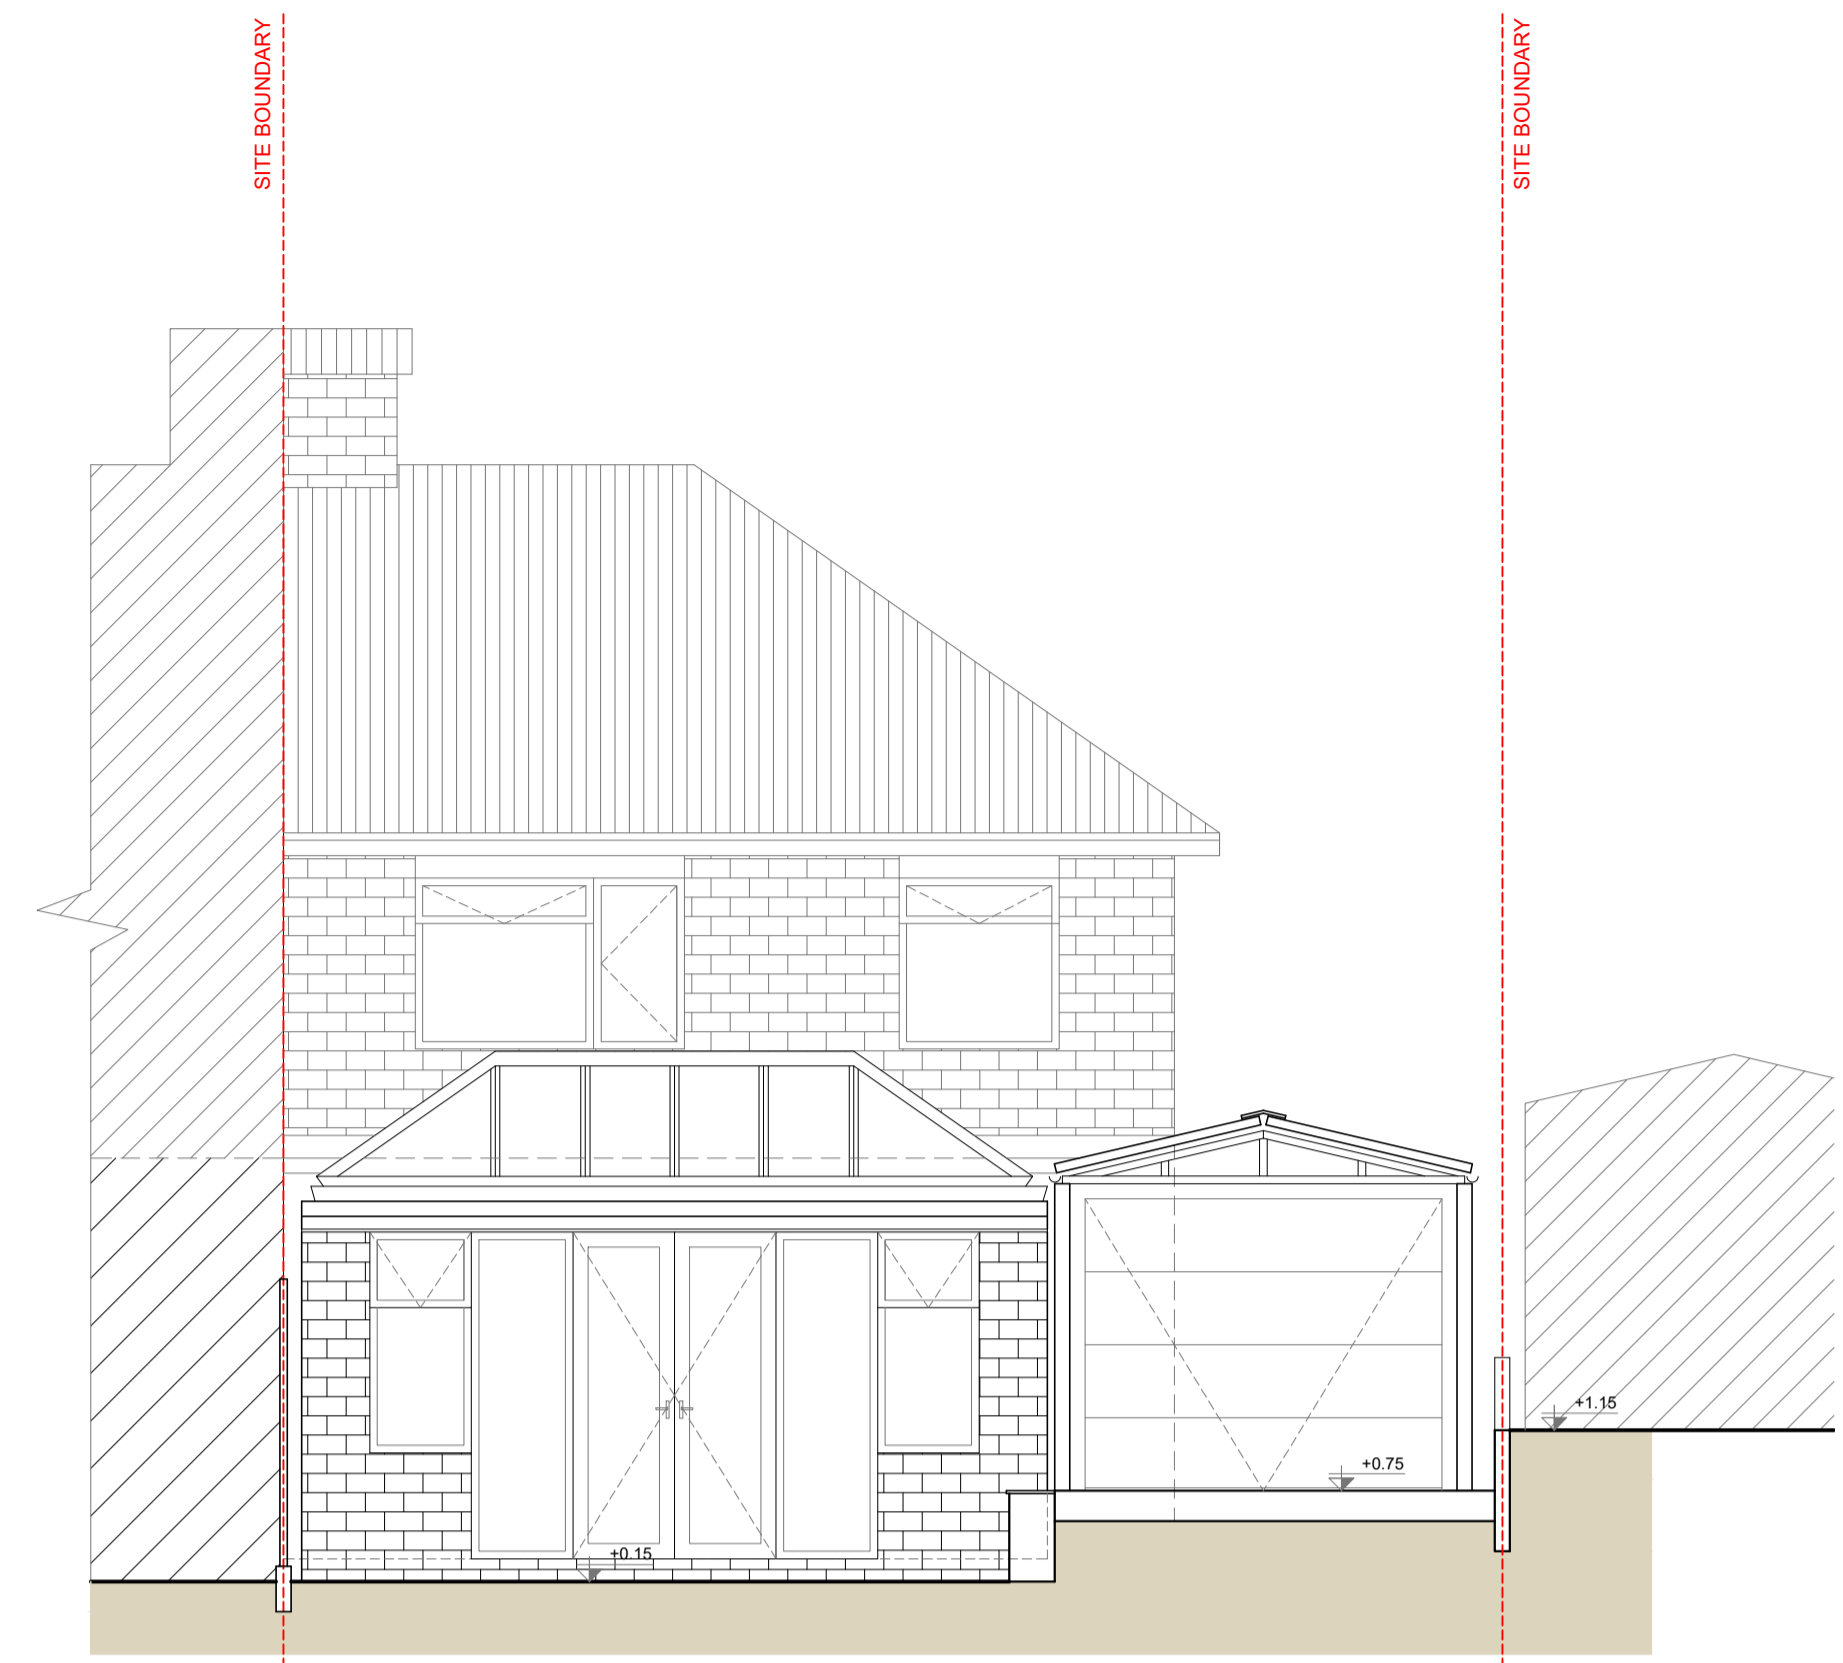

2 REAR GA Elevation | Existing
SCALE 1:50

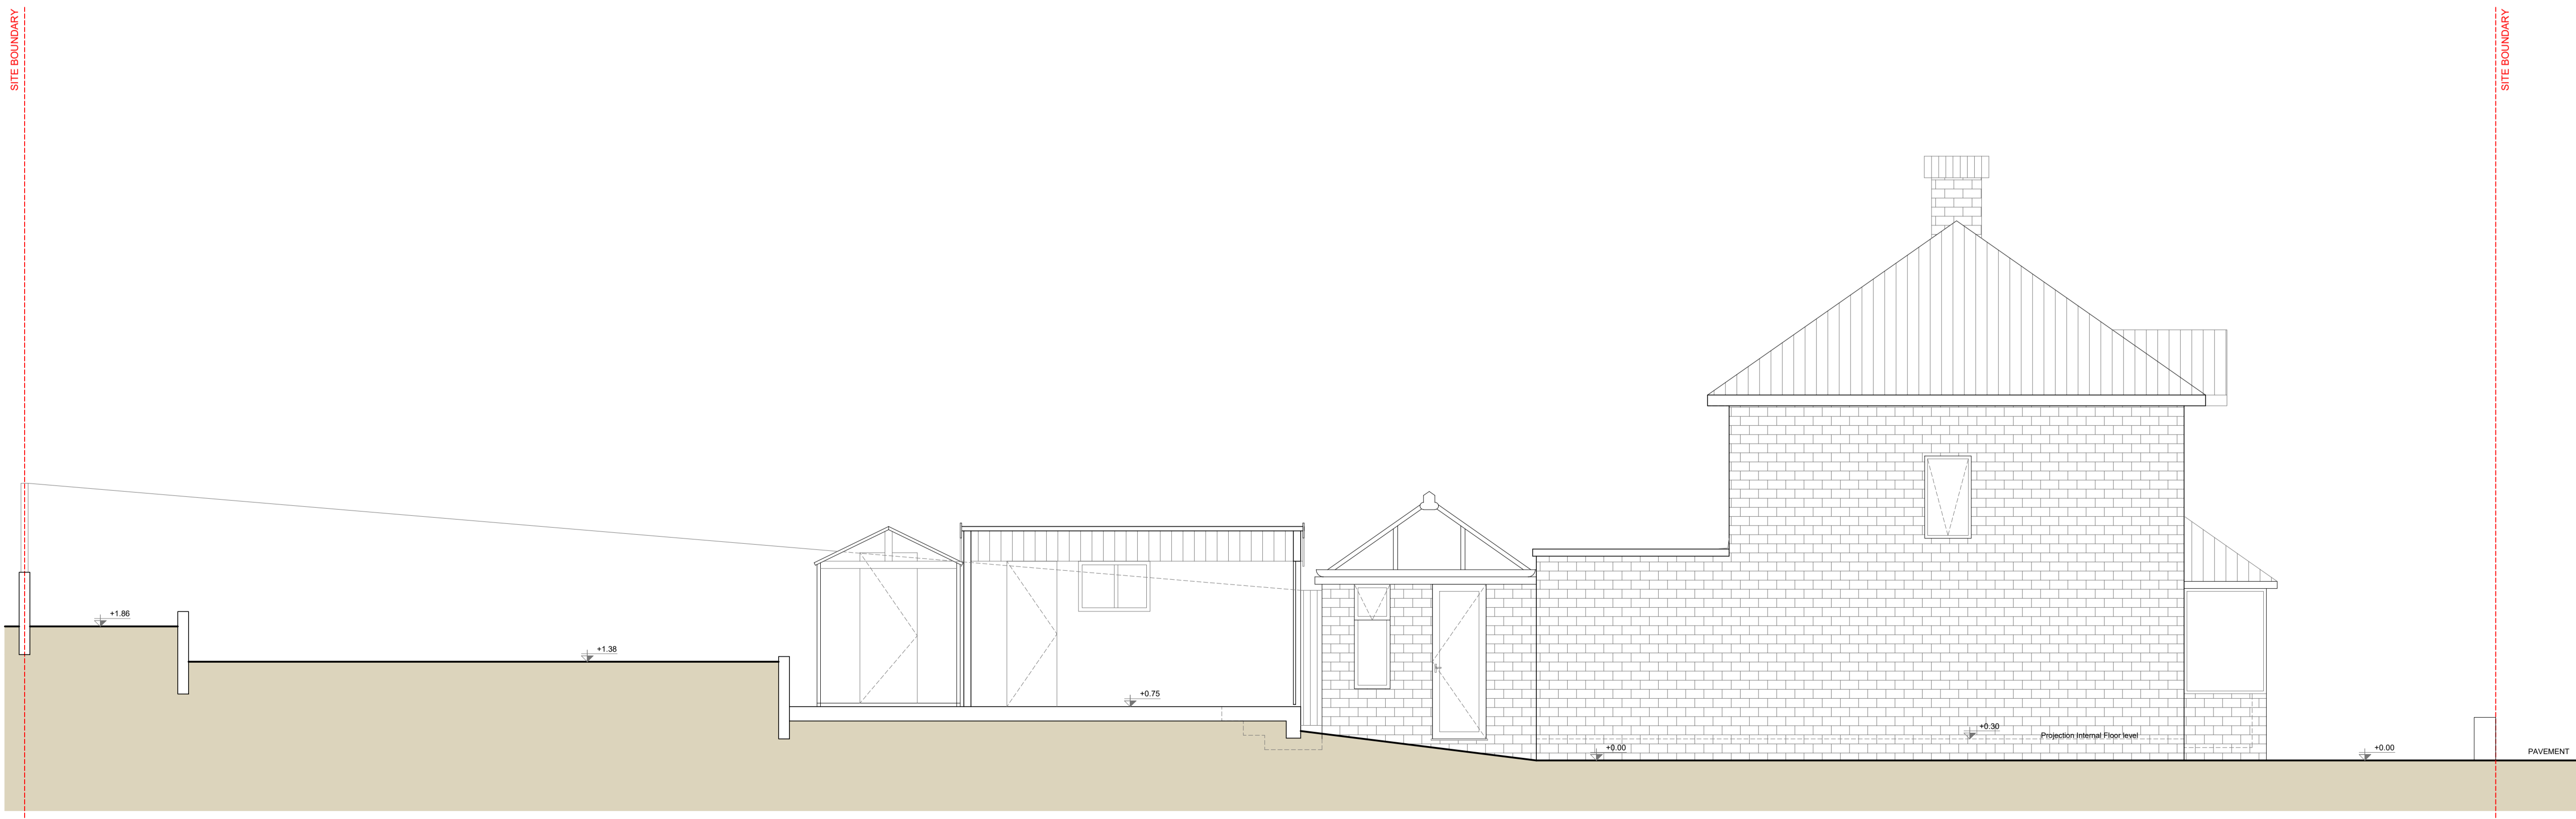

3 SIDE GA Elevation | Existing
SCALE 1:50

STATUS REV DATE DESCRIPTION	REVIEWED BY
CLIENT	DG
Stephen Moore	DG
DESIGNED BY	DG
ORGANIZATION NO	01



PROJECT
17 Margrove Road
Salford, M6 8NW

ISSUED TITLE
Existing General Arrangement Elevations

DATE/REVISION STATUS	SCALE
S4: Suitable for stage approval	as indicated @A0
DRAWING SCALE: EXISTING	
PROJECT: ORGANIZATION: VOLUME: LEVEL: TYPE: NO. - NUMBER	STATUS: REVISION: CLASS
0000: SP: XX: XX: 000-A: 100000	S4_P003_XXXX

Responsibility is not accepted for errors made by others in scaling from this drawing. All construction information should be taken from figured dimensions only.

GENERAL NOTES

- All dimensions indicative as surveyed on site.
- Contractor to verify site dimensions, ownership boundary and services before commencing works.


DRAWING KEY

— Site Boundary

■ Neighbouring Buildings

▨ Existing Building Elements

▨ New Building Elements

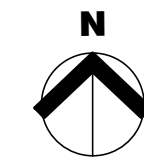

STATUS | REV | DATE | DESCRIPTION


CLIENT
Stephen Moore

REVISED BY
DG

CHECKED BY
DG

ORIGINATOR NO
01

CONSULTANT

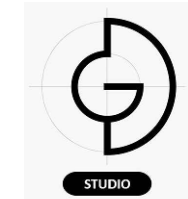

DG STUDIO ARCHITECTURAL DESIGN
Dr Danilo Gomes | 07481 738 097

PROJECT
17 Margrove Road
Salford, M6 8NW

DRAWING TITLE
Proposed Site Plan

SUITABILITY STATUS
S4: Suitable for stage approval

SCALE
as indicated @A3

DRAWING USAGE:
PROPOSED

PROJECT - ORIGINATOR - VOLUME - LEVEL - TYPE - ROLE - NUMBER
0001-SP-XX-XX-DR-A-10100

STATUS_REVISION_CLASS
S4_PL01_XXXX



SITE PLAN | Proposed
SCALE 1:200

