



2 BOOTHFIELD, ECCLES


PLANNING APPROVAL

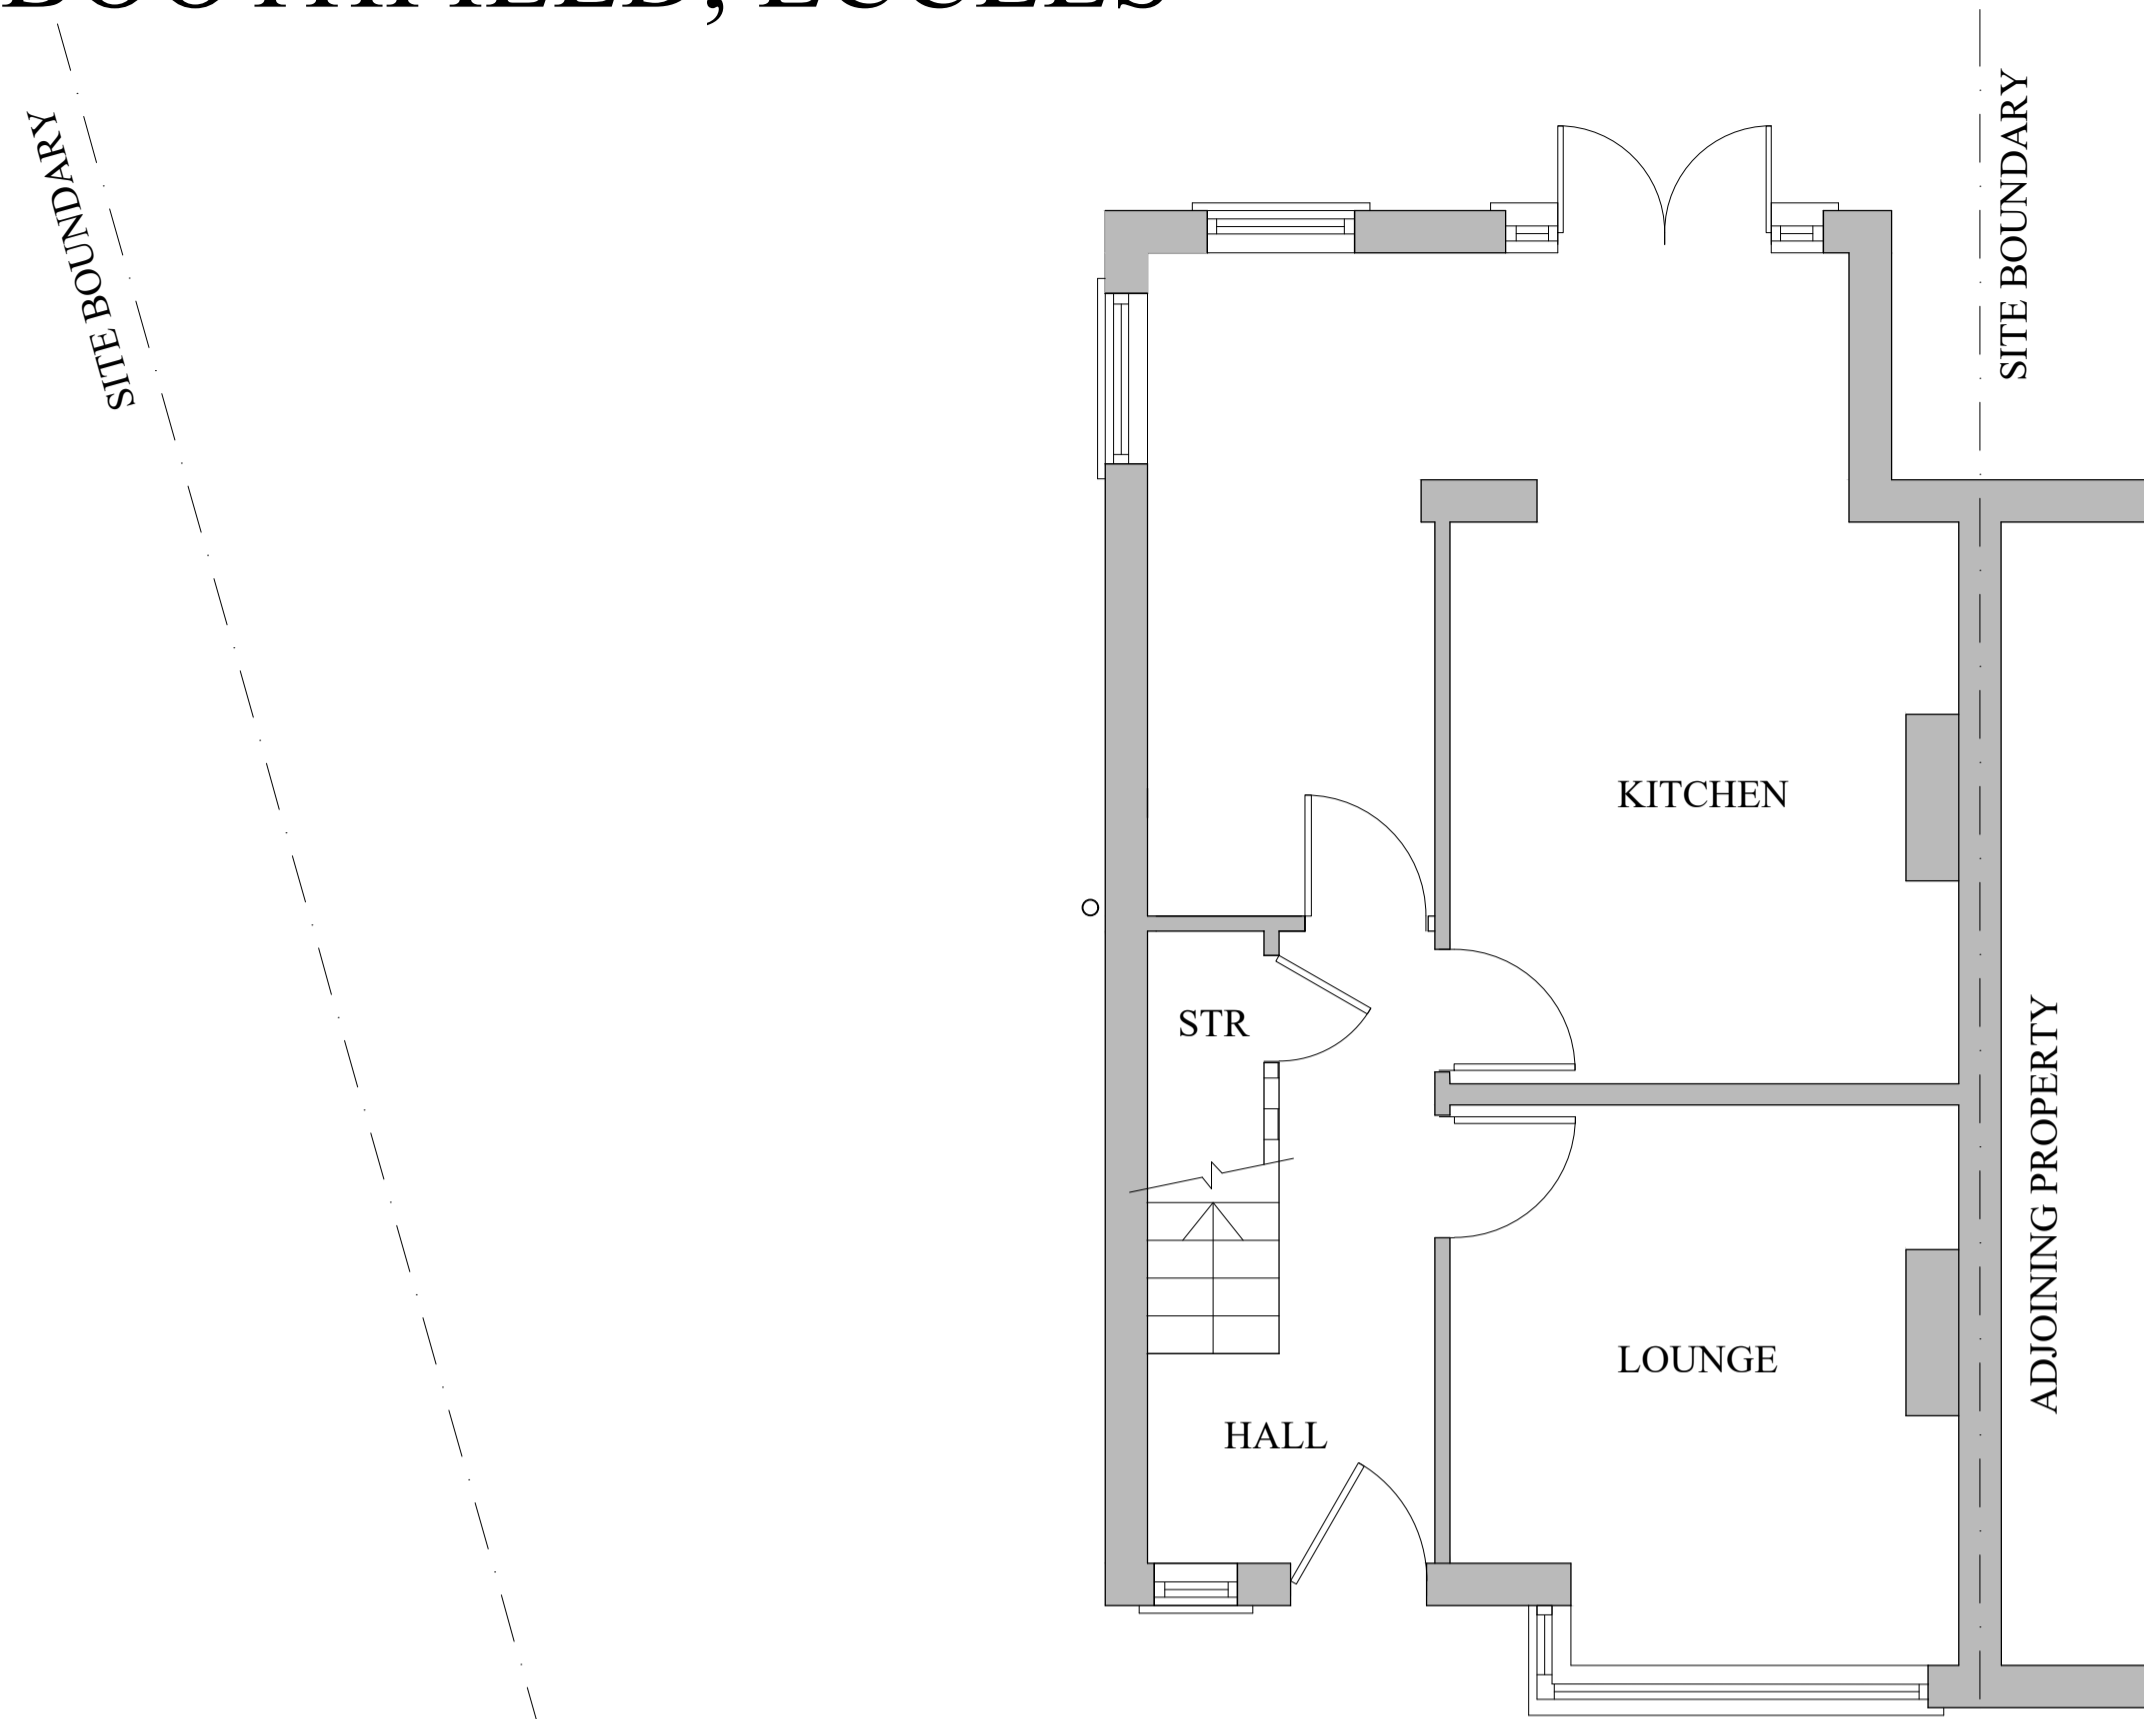


EXISTING GROUND FLOOR LAYOUT
(SCALE 1:50)

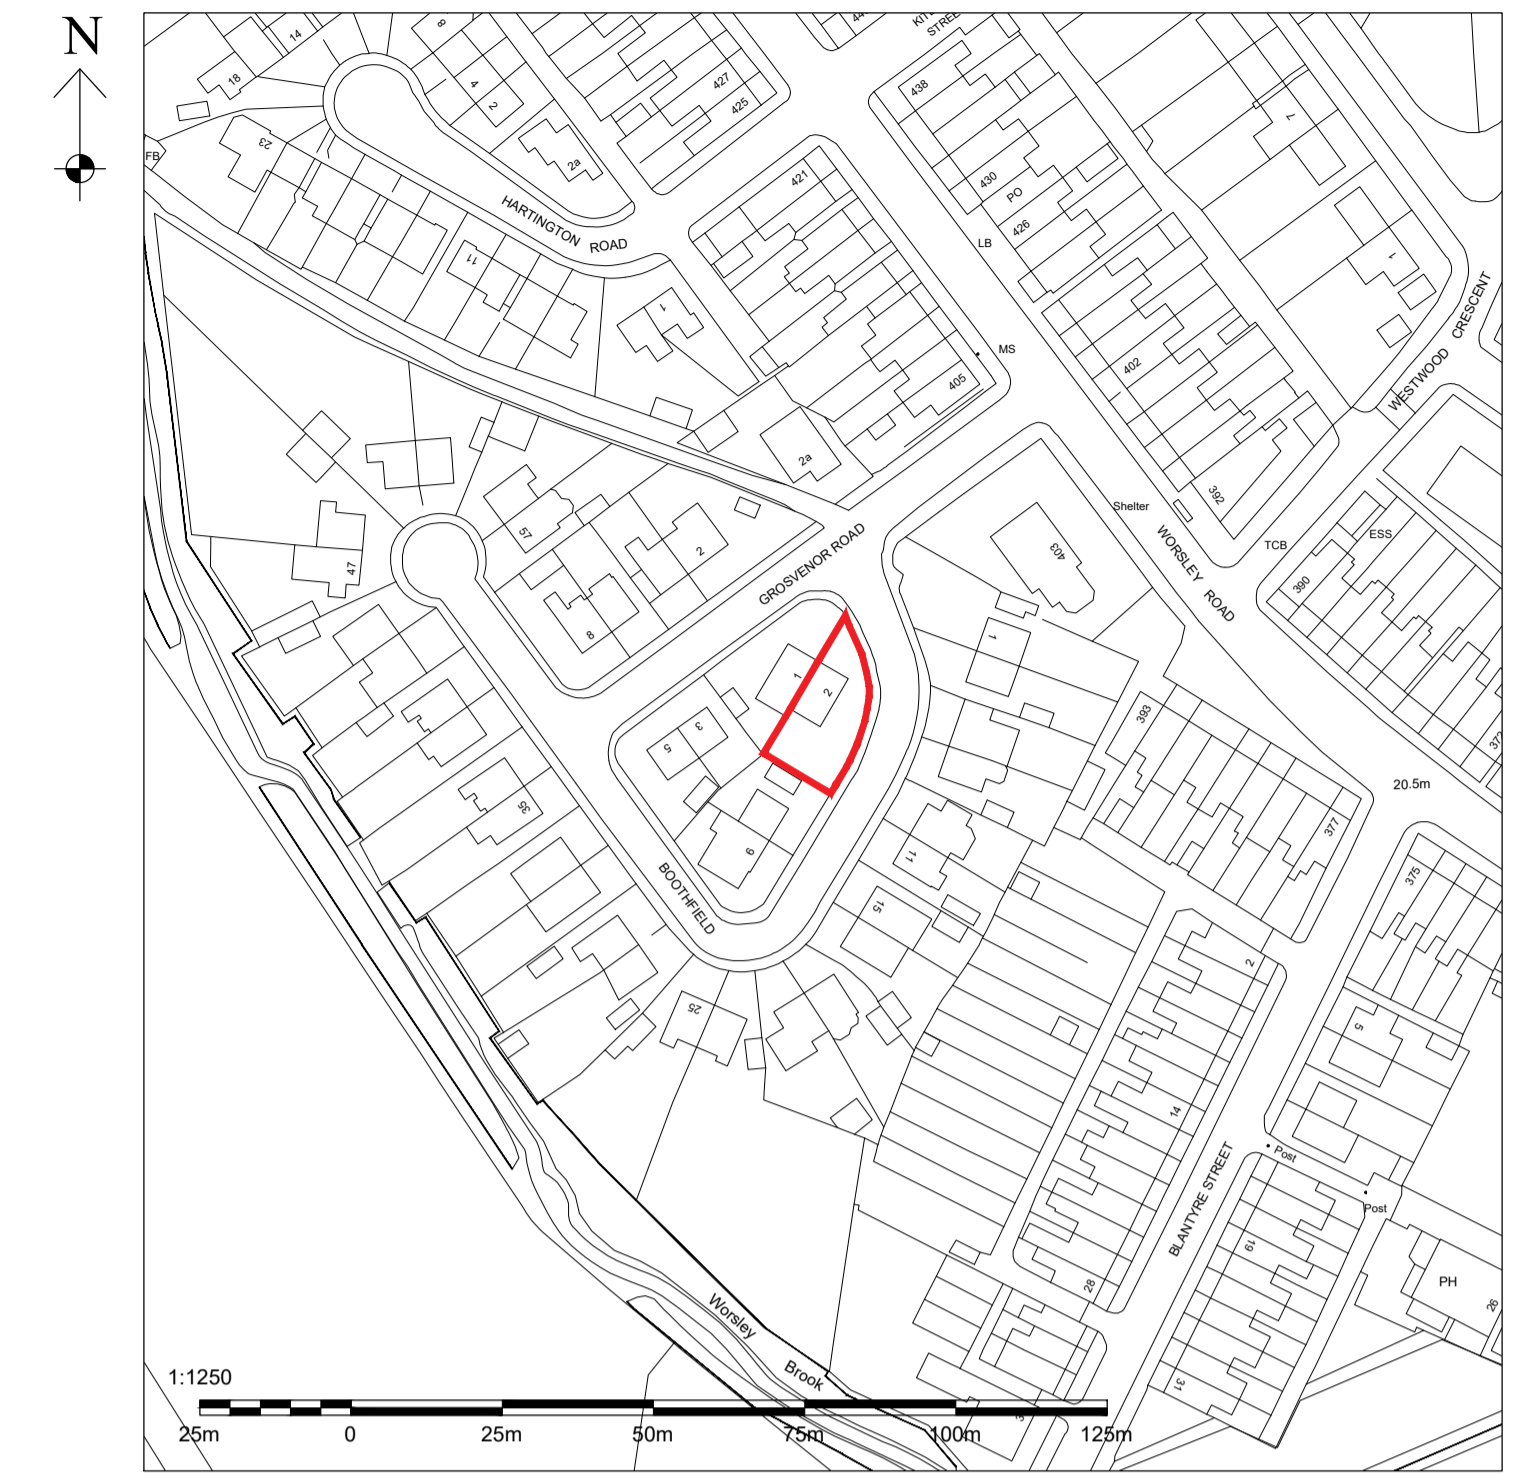

LOCATION PLAN
(SCALE 1:1250)

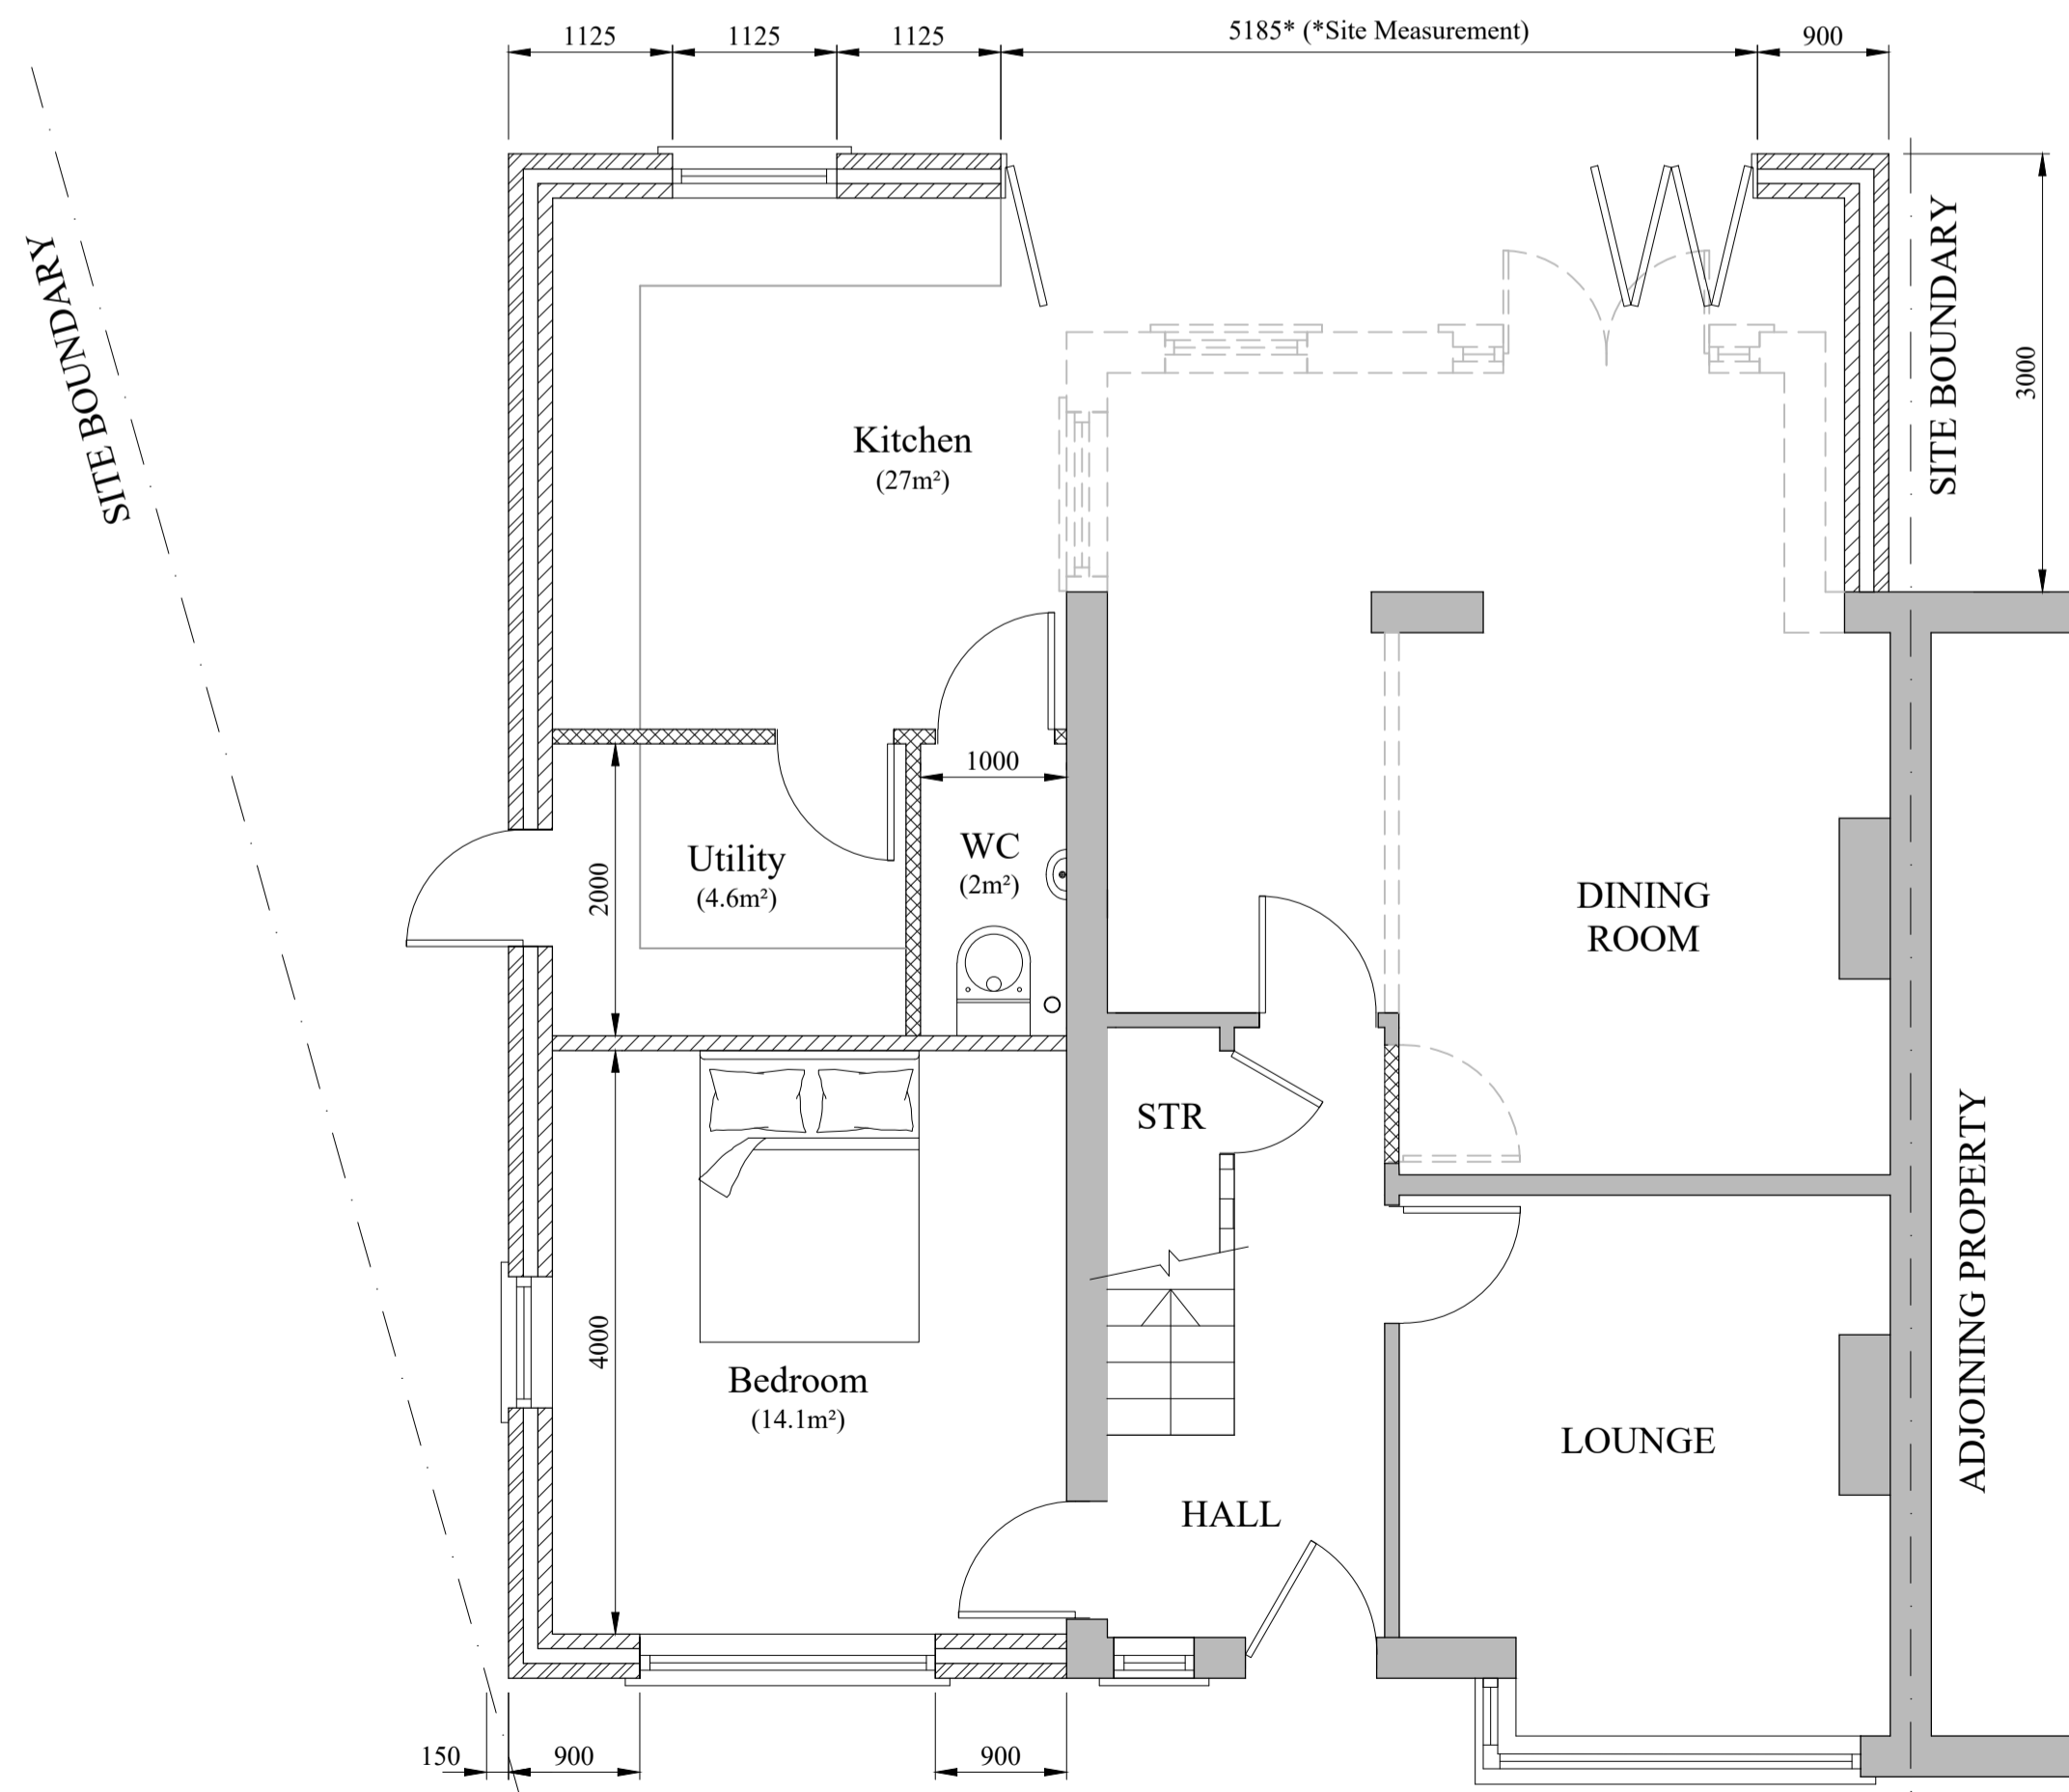


PROPOSED GROUND FLOOR LAYOUT
(SCALE 1:50)

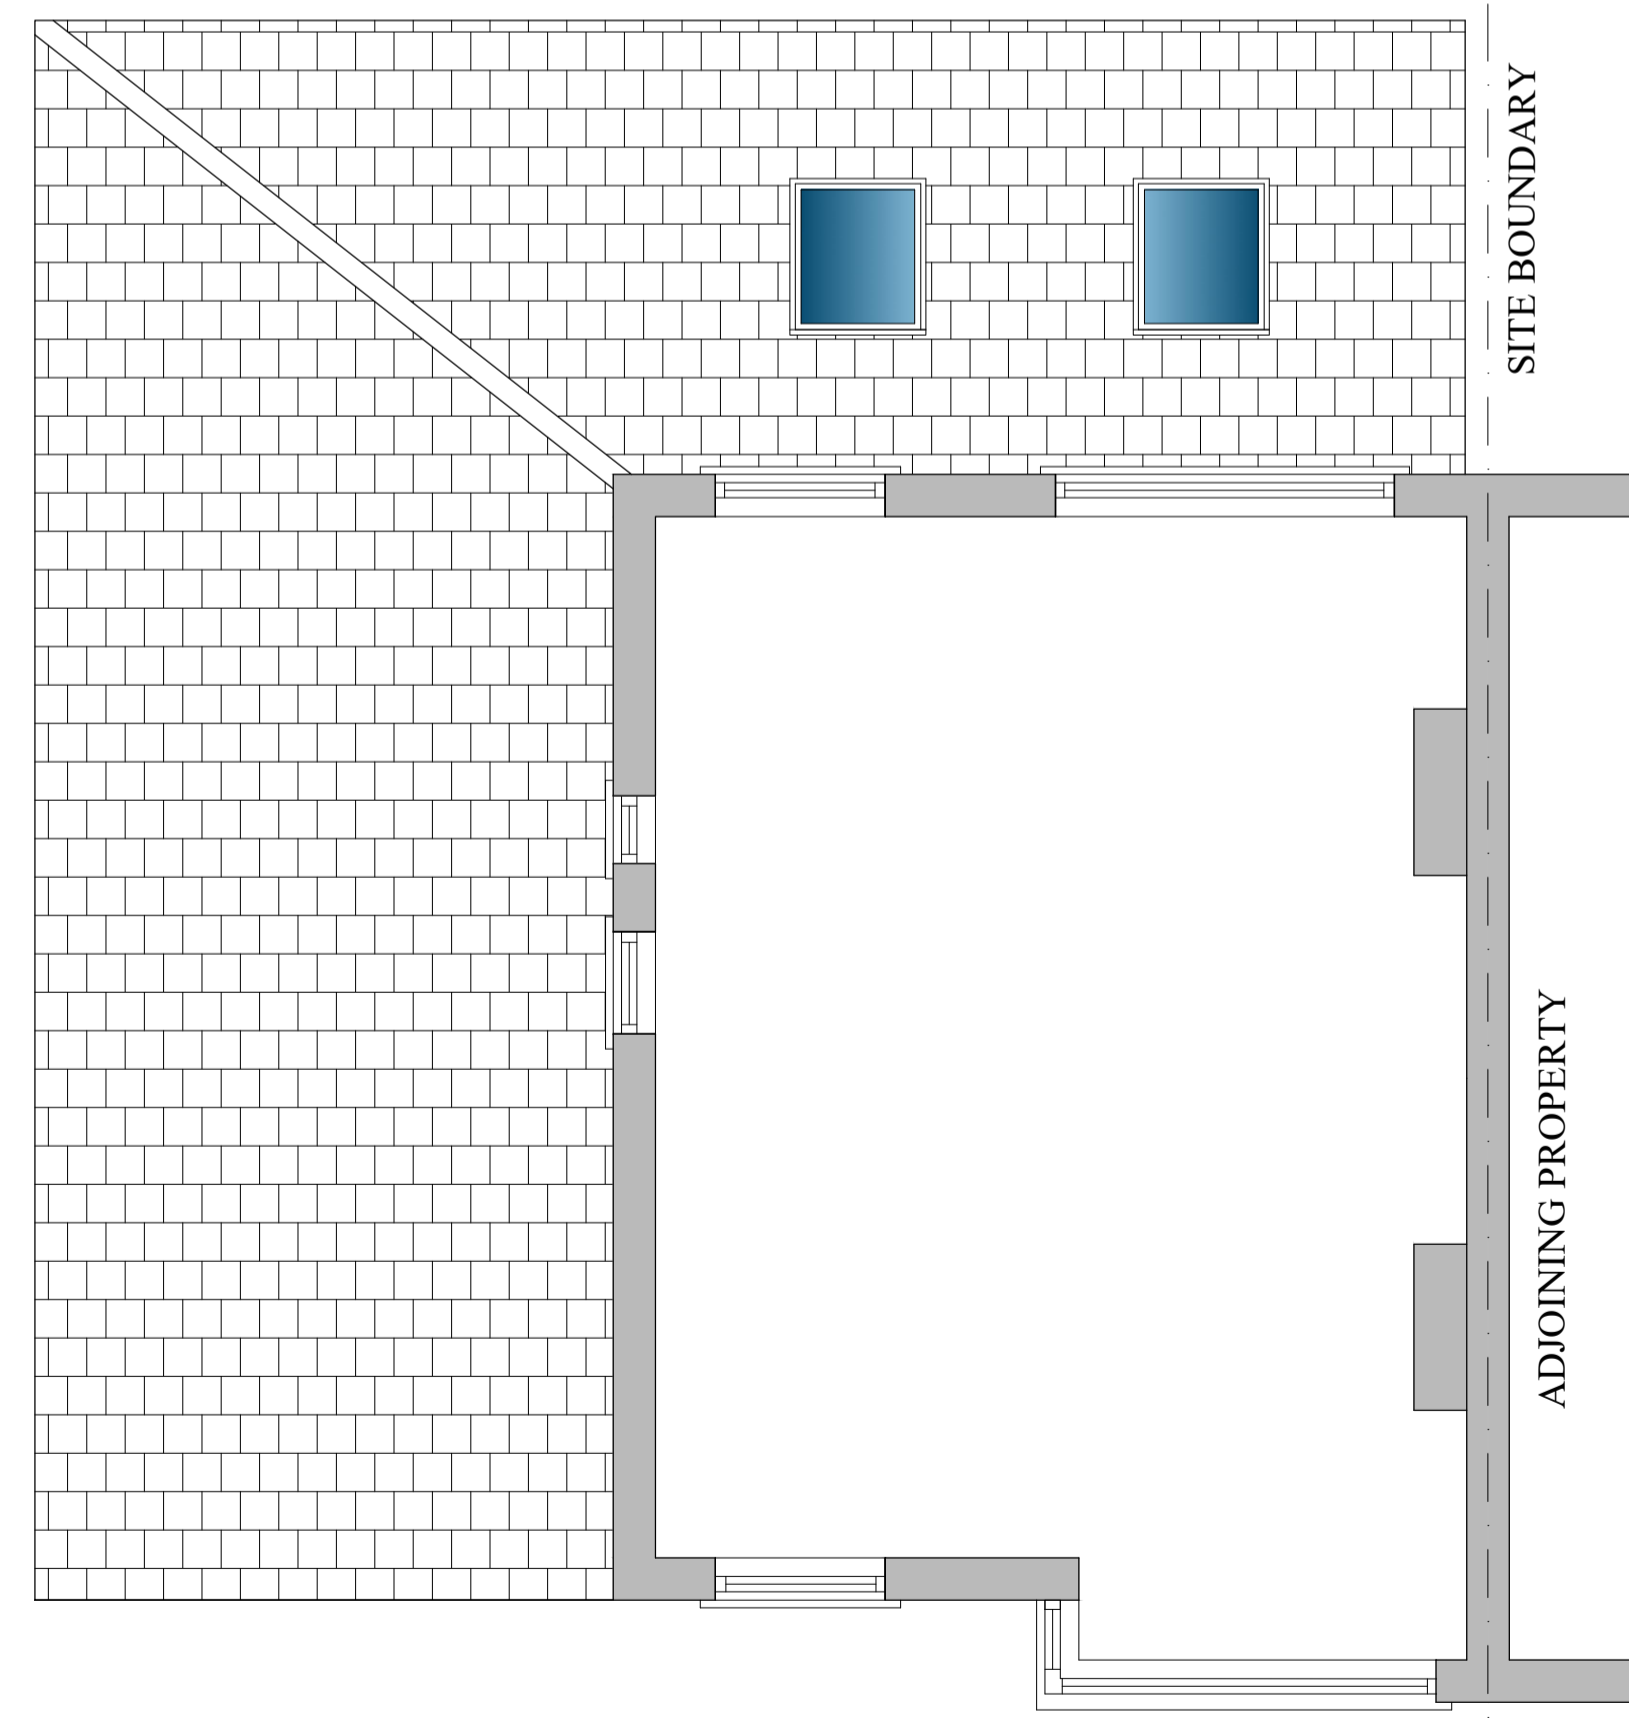

PROPOSED ROOF LAYOUT
(SCALE 1:50)



PROPOSED SITE PLAN
(SCALE 1:500)

 

A	12.10.25	ISSUED FOR PLANNING APPROVAL
DRAWING STATUS: PLANNING APPROVAL		
PROJECT: 2 BOOTHFIELD, ECCLES		
TITLE: PROPOSED SINGLE STOREY SIDE & REAR EXTENSION		
SCALE @ SIZE: 1:50 @ A1 U.N.O	STATUS: PLANNING APP.	DATE: OCT '25
PROJECT No: BF-001	DRAWING No: 001	REV: A