




EXISTING FRONT ELEVATION

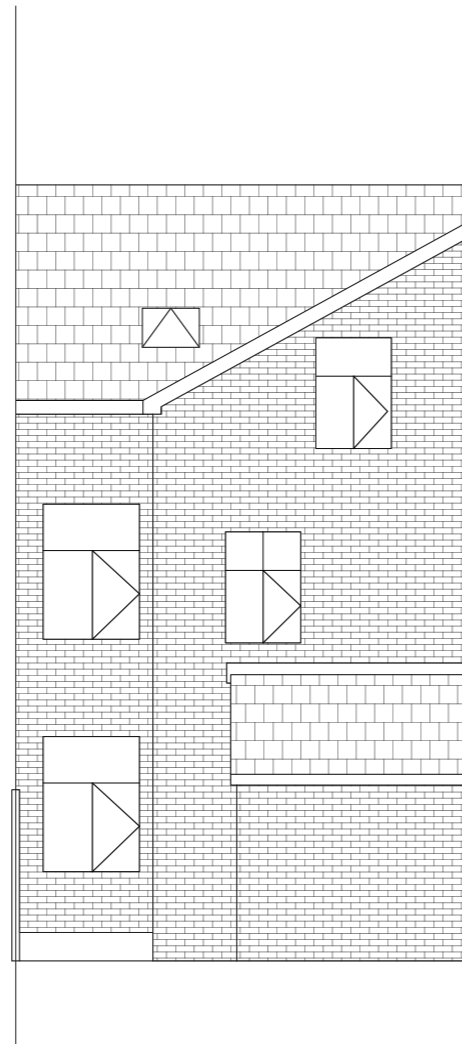

EXISTING REAR ELEVATION

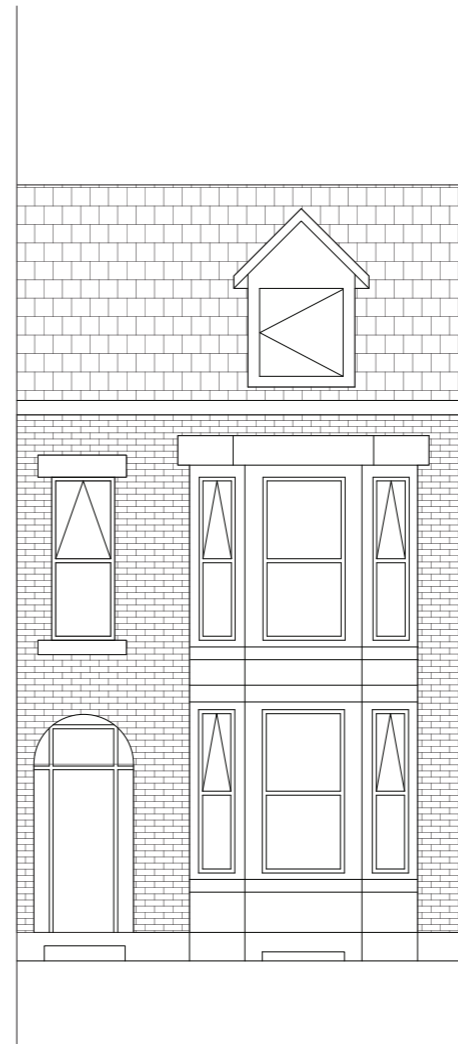

PROPOSED FRONT ELEVATION

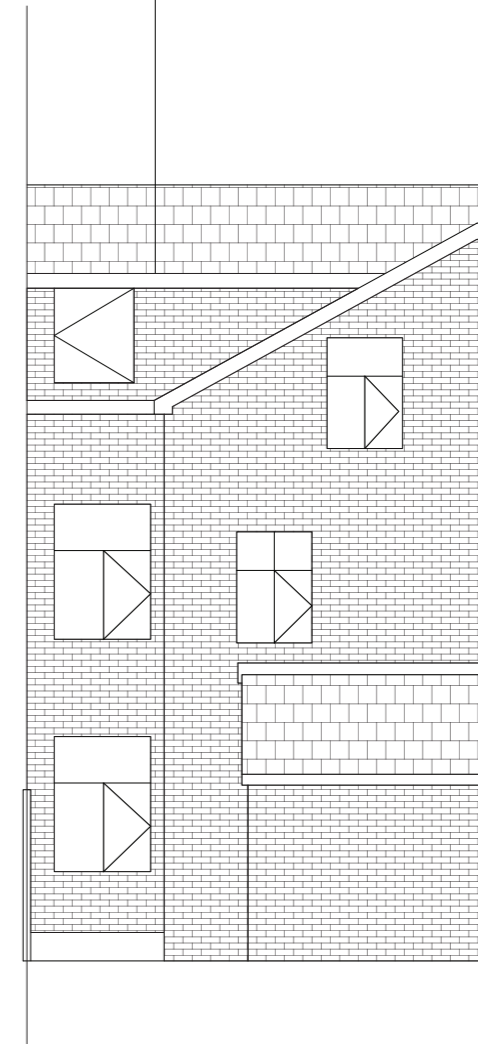


PROPOSED REAR ELEVATION

NEW DORMER FORMED TO ALLOW MORE HEADSPACE, WITH WHITE UPVC WINDOW.

SCALE 1:100

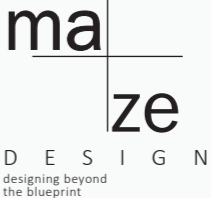

	PROJECT: Conversion of 6-bed dwelling @ 15 Barrfield Rd, Salford, M6 7EL		
	DRAWING TITLE: Existing & Proposed Elevations		
	DRAWN BY: MA	CLIENT: KB	DATE: APRIL 2025
	SCALE: 1:100 @ A3 U.N.O		DRAWING NO. 15B/209/C