



PROPOSED REAR ELEVATION
(SCALE 1:50)



PROPOSED LEFT SIDE ELEVATION
(SCALE 1:50)

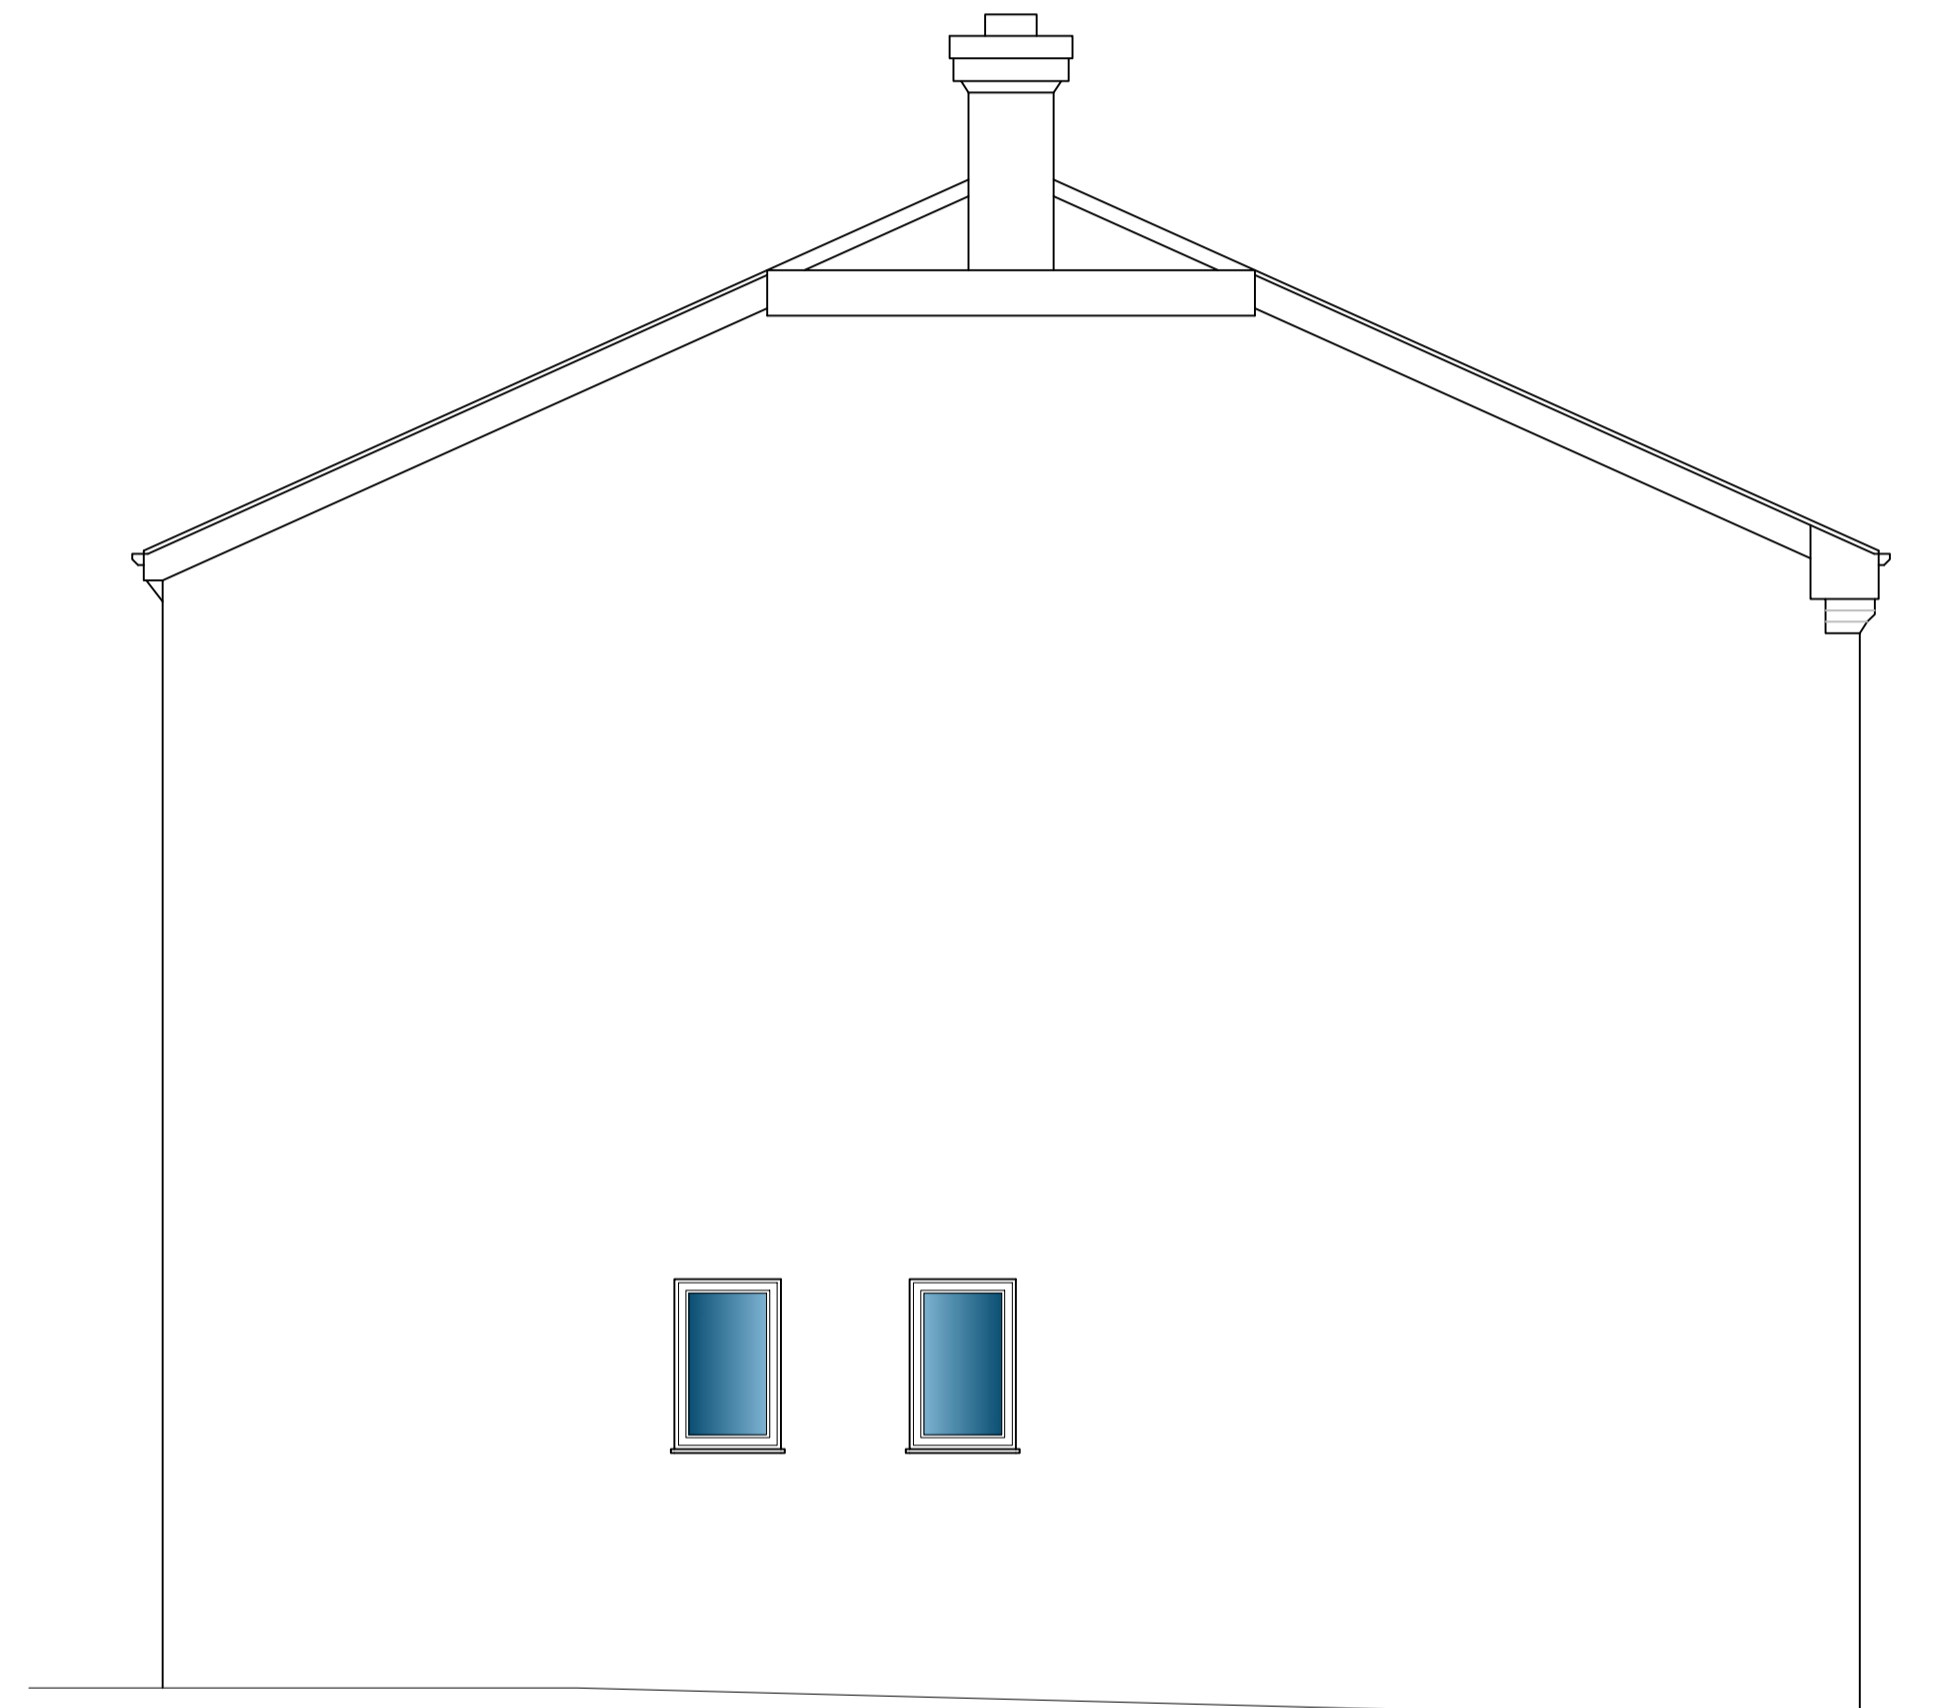

PROPOSED FRONT ELEVATION
(SCALE 1:50)

 

A	28.10.25	ISSUED FOR PLANNING APPROVAL
DRAWING STATUS: PLANNING APPROVAL		
PROJECT: 31-33 WORSLEY ROAD SWINTON		
TITLE: HMO CONVERSION		
SCALE @ SIZE: 1:50 @ A1 U.N.O	STATUS: PLANNING APP.	DATE: OCT. '25
PROJECT No: WR-031	DRAWING No: 104	REV: A