



EXISTING FRONT ELEVATION

SCALE 1:100




EXISTING REAR ELEVATION

SCALE 1:100




EXISTING SIDE ELEVATION

SCALE 1:100

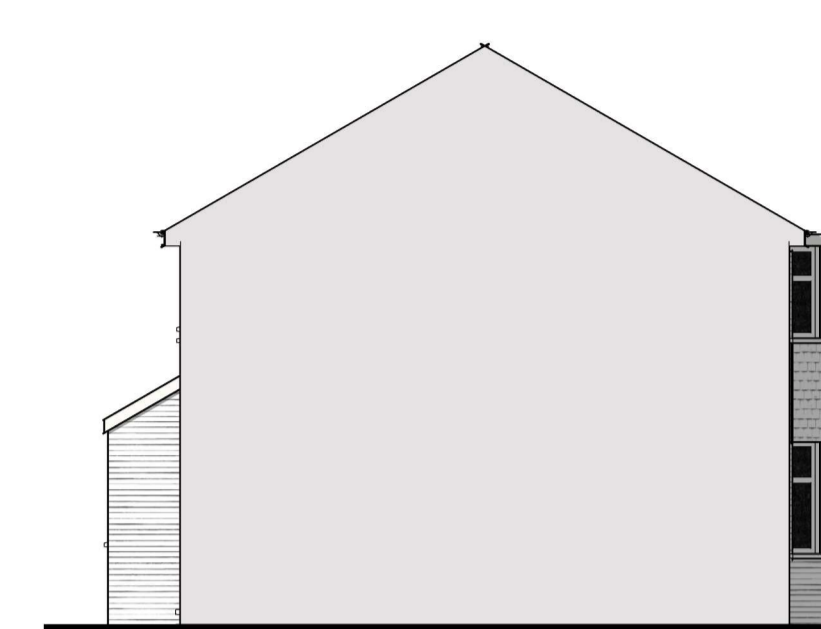


EXISTING SIDE ELEVATION

SCALE 1:100

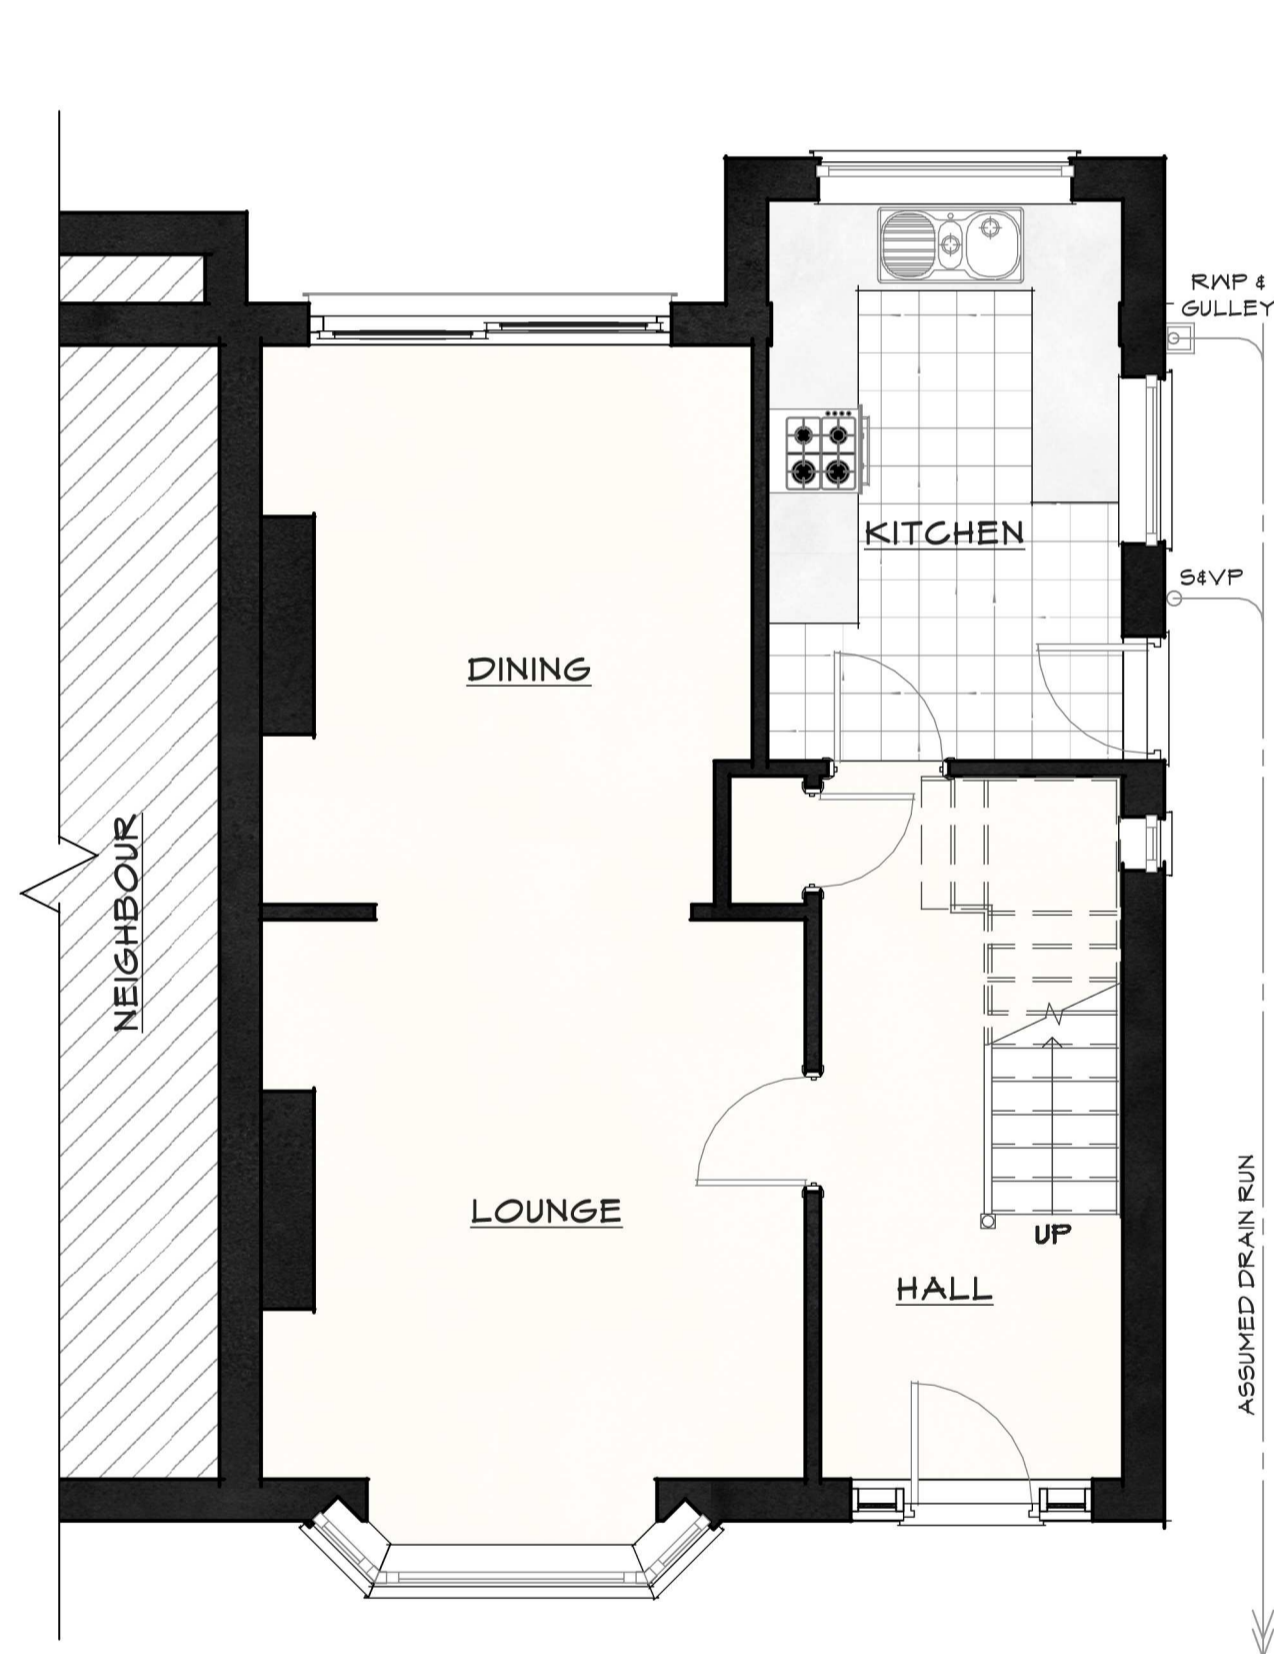



EXISTING GROUND FLOOR PLAN

SCALE 1:50

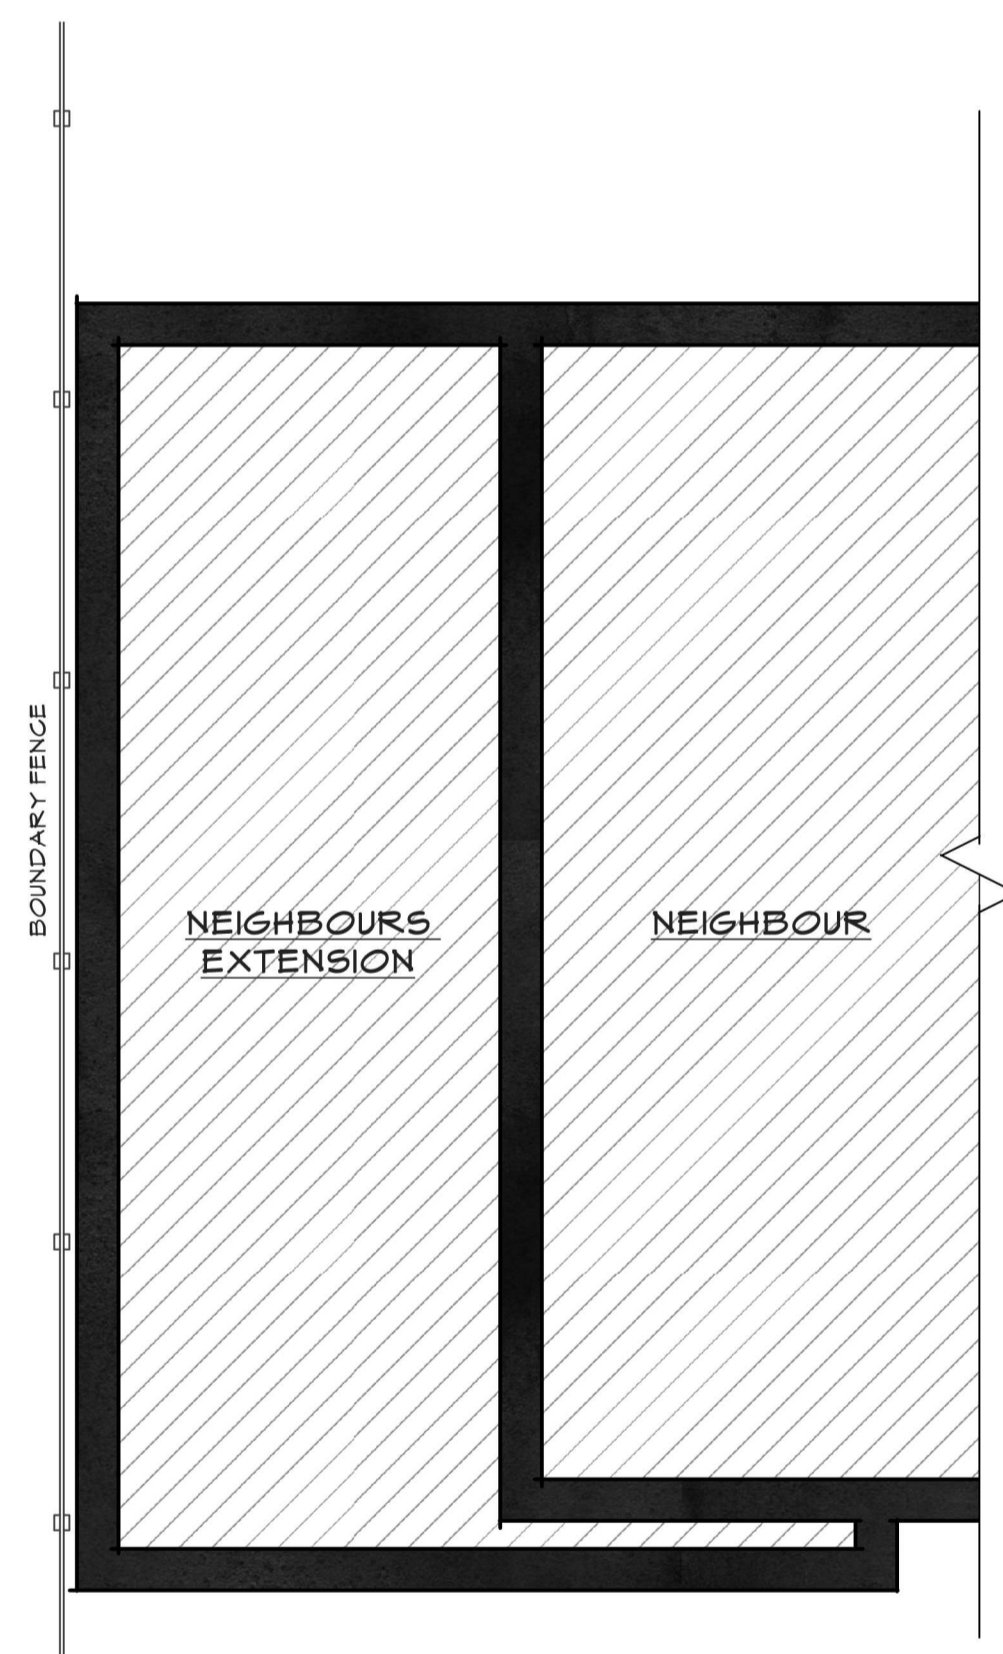

EXISTING FIRST FLOOR PLAN

SCALE 1:50

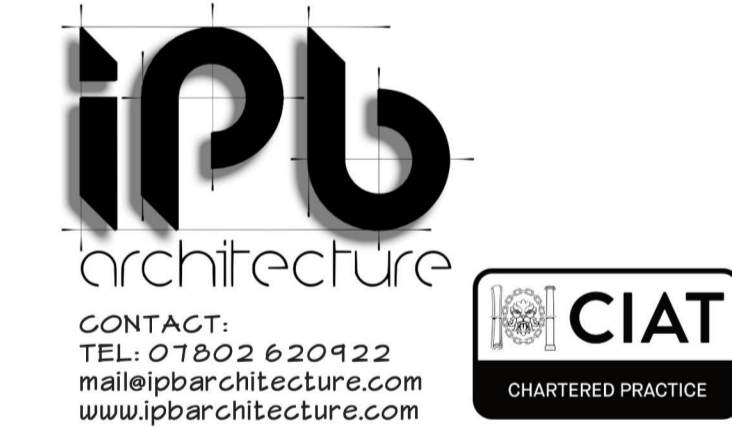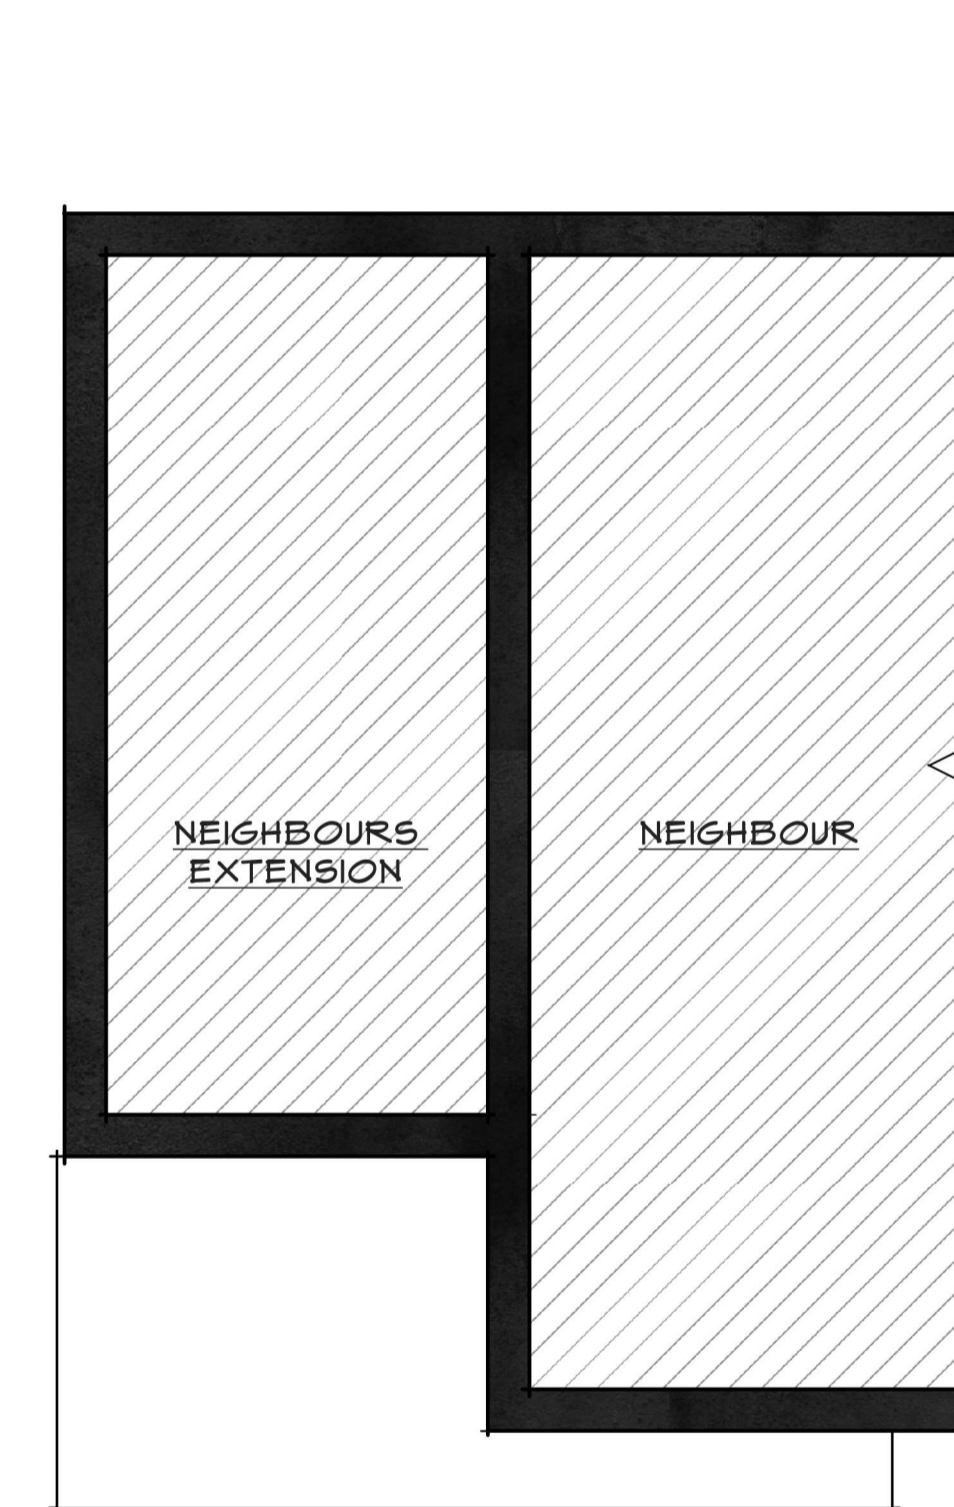

CONTACT:  
TEL: 07802 620922  
ma@ipbarchitecture.com  
www.ipbarchitecture.com

PROJECT:  
**EXTENSION**  
19 GREENACRE LANE  
WORSLEY  
M28 2PQ

PREPARED FOR:  
**MRS K. COVERDALE**

PROJECT No: IPB 1437

REV. DESCRIPTION	DATE	BY

DRAWN BY: IPB      REVIEWED BY: IPB

ISSUE DATE: 04/11/25      SCALE: As indicated

SHEET TITLE:  
**EXISTING PLANS**

SHEET NUMBER:      REVISION:  
**A1-01**

