



Proposed Rear Elevation 3
Scale 1:50


Elevations Key

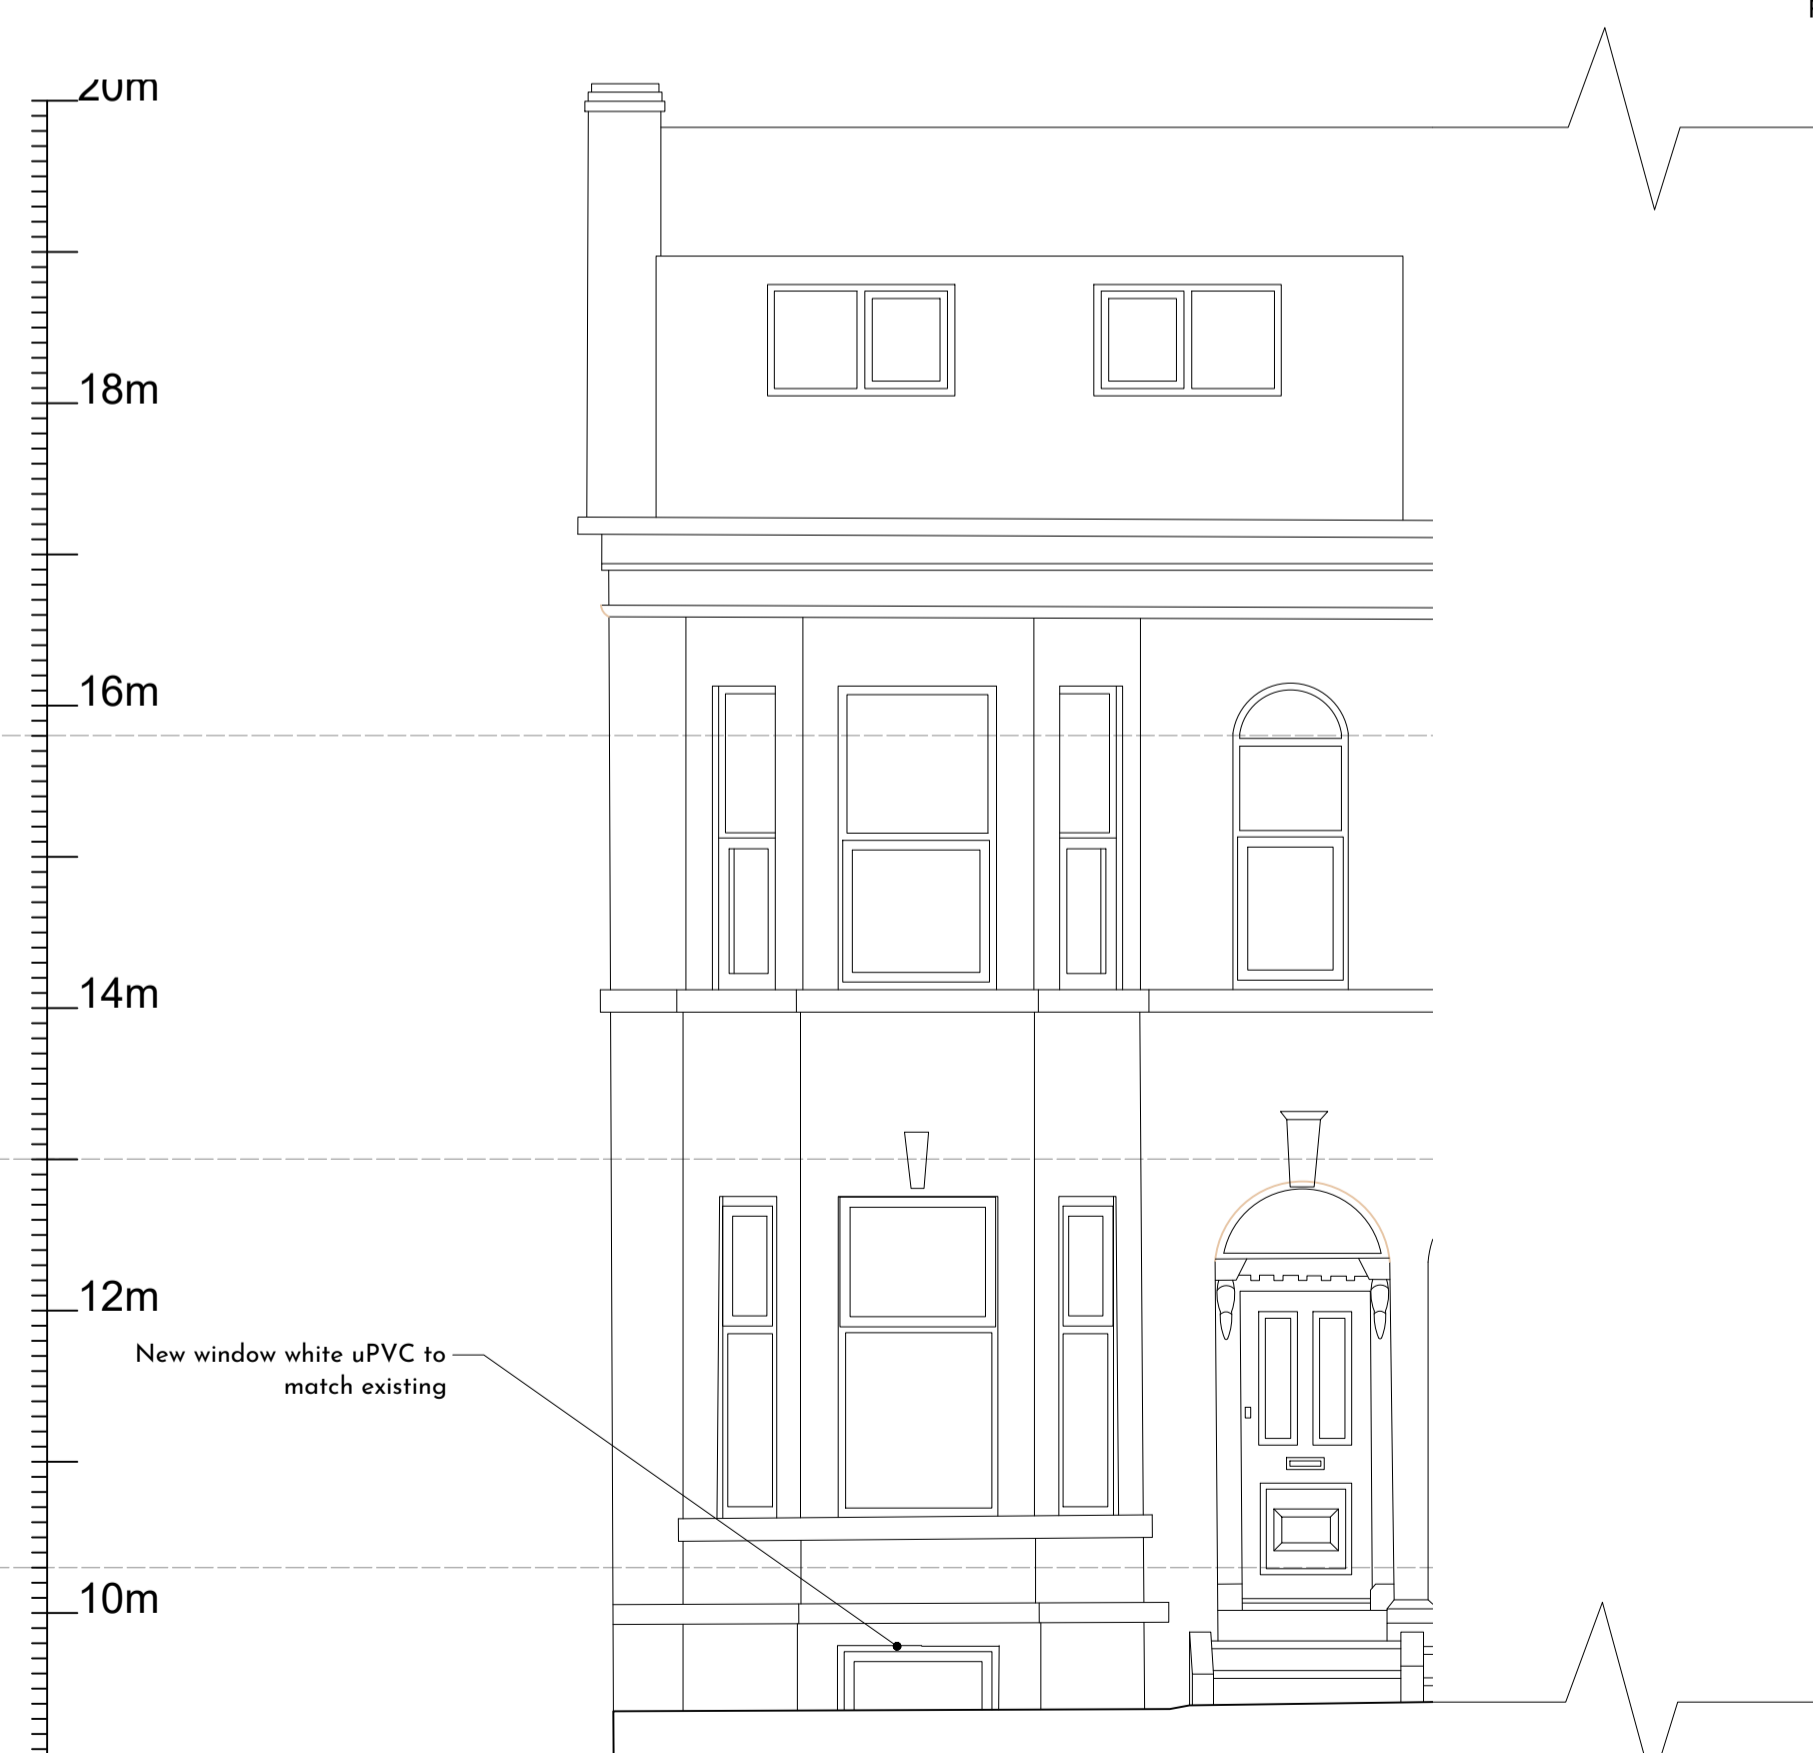

Proposed Front Elevation 1
Scale 1:50

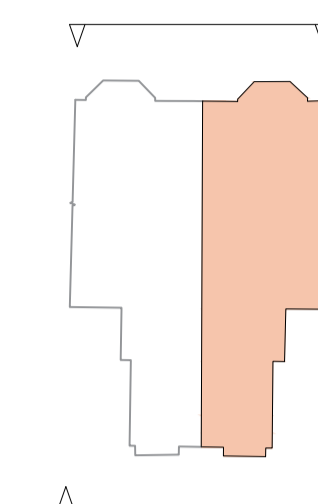

Proposed Side Elevation 2
Scale 1:50

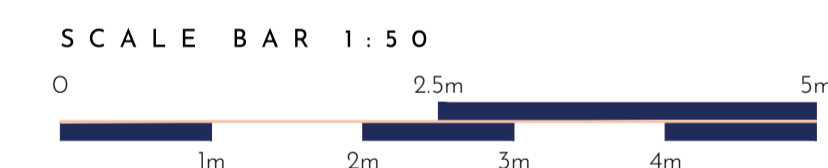

PLANNING

25,013-P-221

PROJECT / 51 Victoria Cres, Eccles,
Manchester
M30 9AN

TITLE / Proposed Elevations

SCALE / 1:50 @A1 DRAWN BY / EC

This drawing is a copyright of ARKKE LTD. This drawing not to be used other than the purpose for which it was prepared and is to be read in conjunction with all other project documentation. All dimensions are to be checked onsite by the Main Contractor prior to work commencing. Do not scale off this drawing. The Architect is to be informed immediately of any discrepancies and where in doubt - ask.