



UNIT	GIA (m <sup>2</sup> )	BEDROOMS	OCCUPANTS
A	72	2	4
B	74.7	3	4
C	70	2	4
D	76.9	3	4

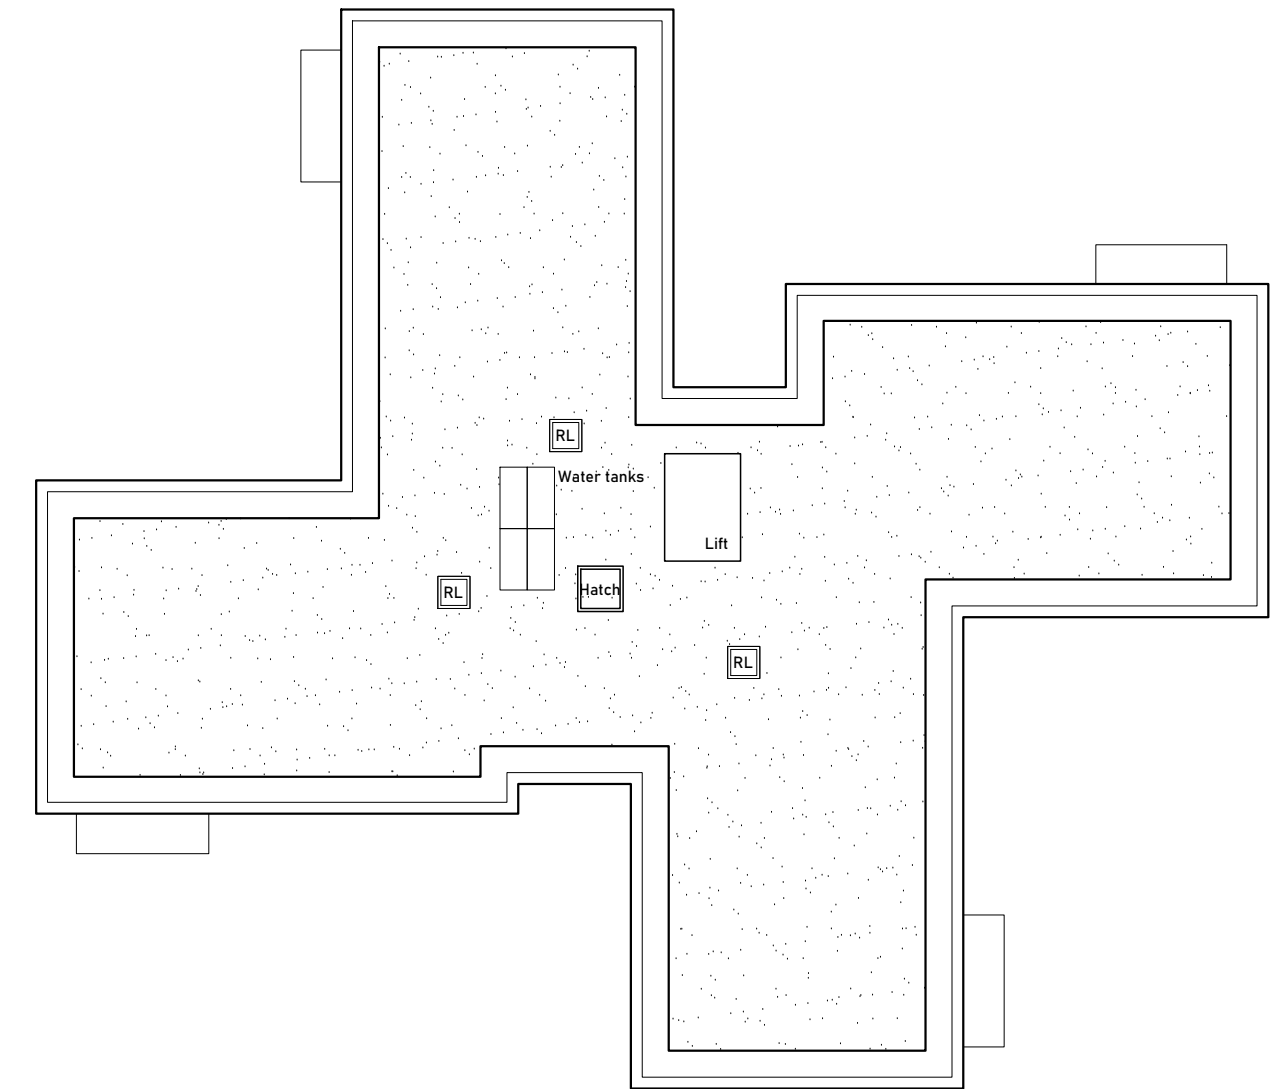

**Proposed Fourth Floor Plan**  
Scale 1:200 @ A3

**Proposed Roof Plan**  
Scale 1:200 @ A3

 

Issued For  
**PLANNING**

General Notes:  
THIS DRAWING HAS BEEN PREPARED BY MICHAEL EALES ARCHITECTS AND THE DATA CONTAINED HEREIN MAY BE USED OR REPRODUCED ONLY WITH MICHAEL EALES ARCHITECTS' APPROVAL.

Rev.	Description	Date	Signed	Checked

--	--

A3 Scale 1:200	Date 05.12.25	Drawn by SS	Checked by ME
Drawing Title <b>Proposed Plans</b>			
Project Ingledene Court, Upper Park Road Manchester M7 4HY			

	113 Fore Street, Hertford Hertfordshire, SG14 1AS T - 07764 496 345 E - info@me-architects.co.uk	
	Project no. 24 / 262	Drawing no. 201