




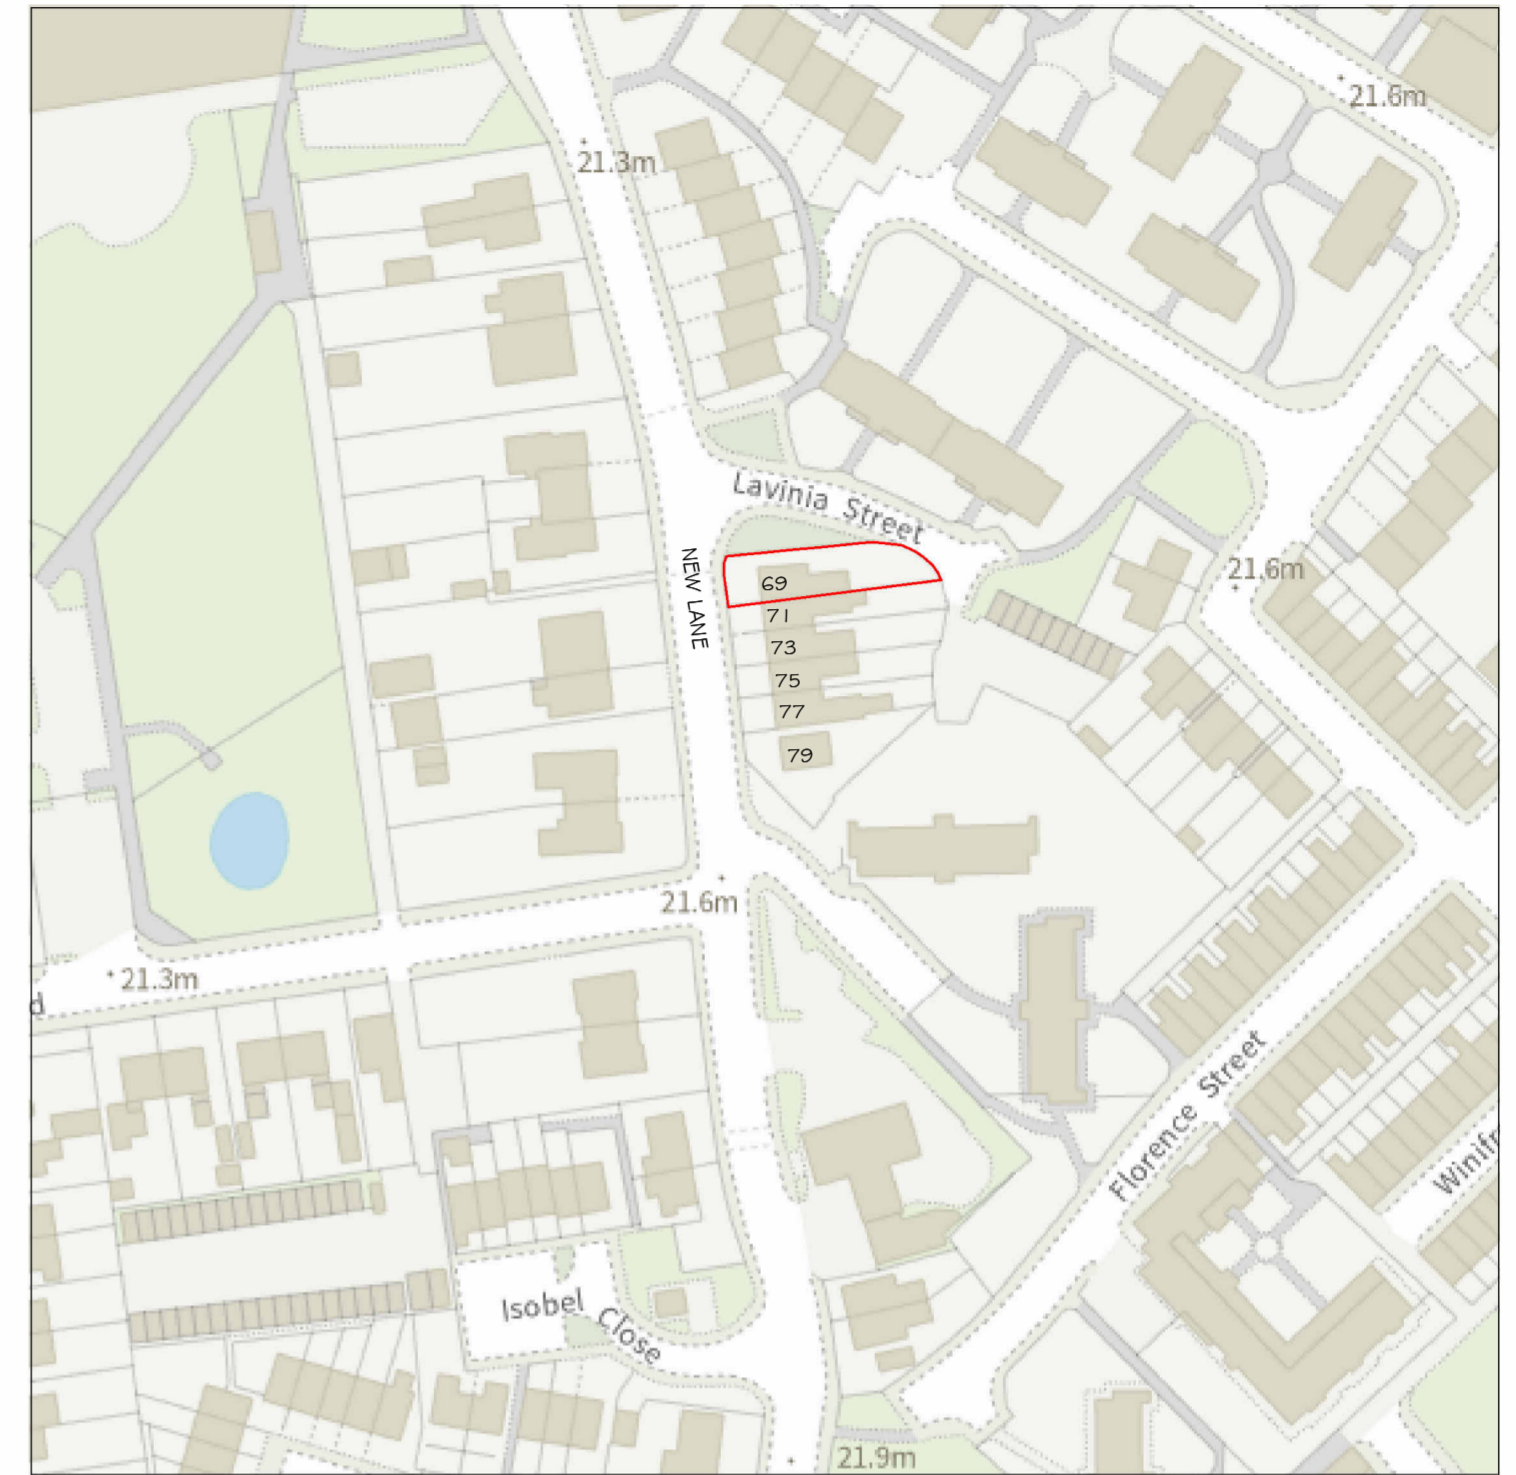


SITE PLAN
SCALE: 1 : 250

 

LOCATION PLAN
SCALE: 1 : 1250

 

BUILDING REGULATIONS

Job 69 NEW LANE ECCLES, MANCHESTER M30 7JL		
Title SITE AND LOCATION PLAN		
Drg. No. 2025-69-003		
Client SAM FRANCIS		
Scale 1:1250, 1:250	Date 10.12.2025	Original Size A2
 MELROSE DESIGNS		
<small>Copyright Reserved to MELROSE DESIGNS. These plans and specifications are the intellectual property of MELROSE DESIGNS, and shall not be reprinted or reproduced, in whole or part, without our written consent, nor shall any building or structure be constructed in accordance with these plans and specification or any modifications thereof without the written consent of MELROSE DESIGNS.</small>		