


Site Plan
SCALE: 1:1250

LEGEND

- Demolish Wall
- Earth to be excavated
- Demolish paving
- Demolish Kerb
- Gate to be removed
- Remove fence

All demolition works to be carried out in accordance with NBS specification C20.

Tree T010 to be removed as per 12446 Assessment Feedback Plan

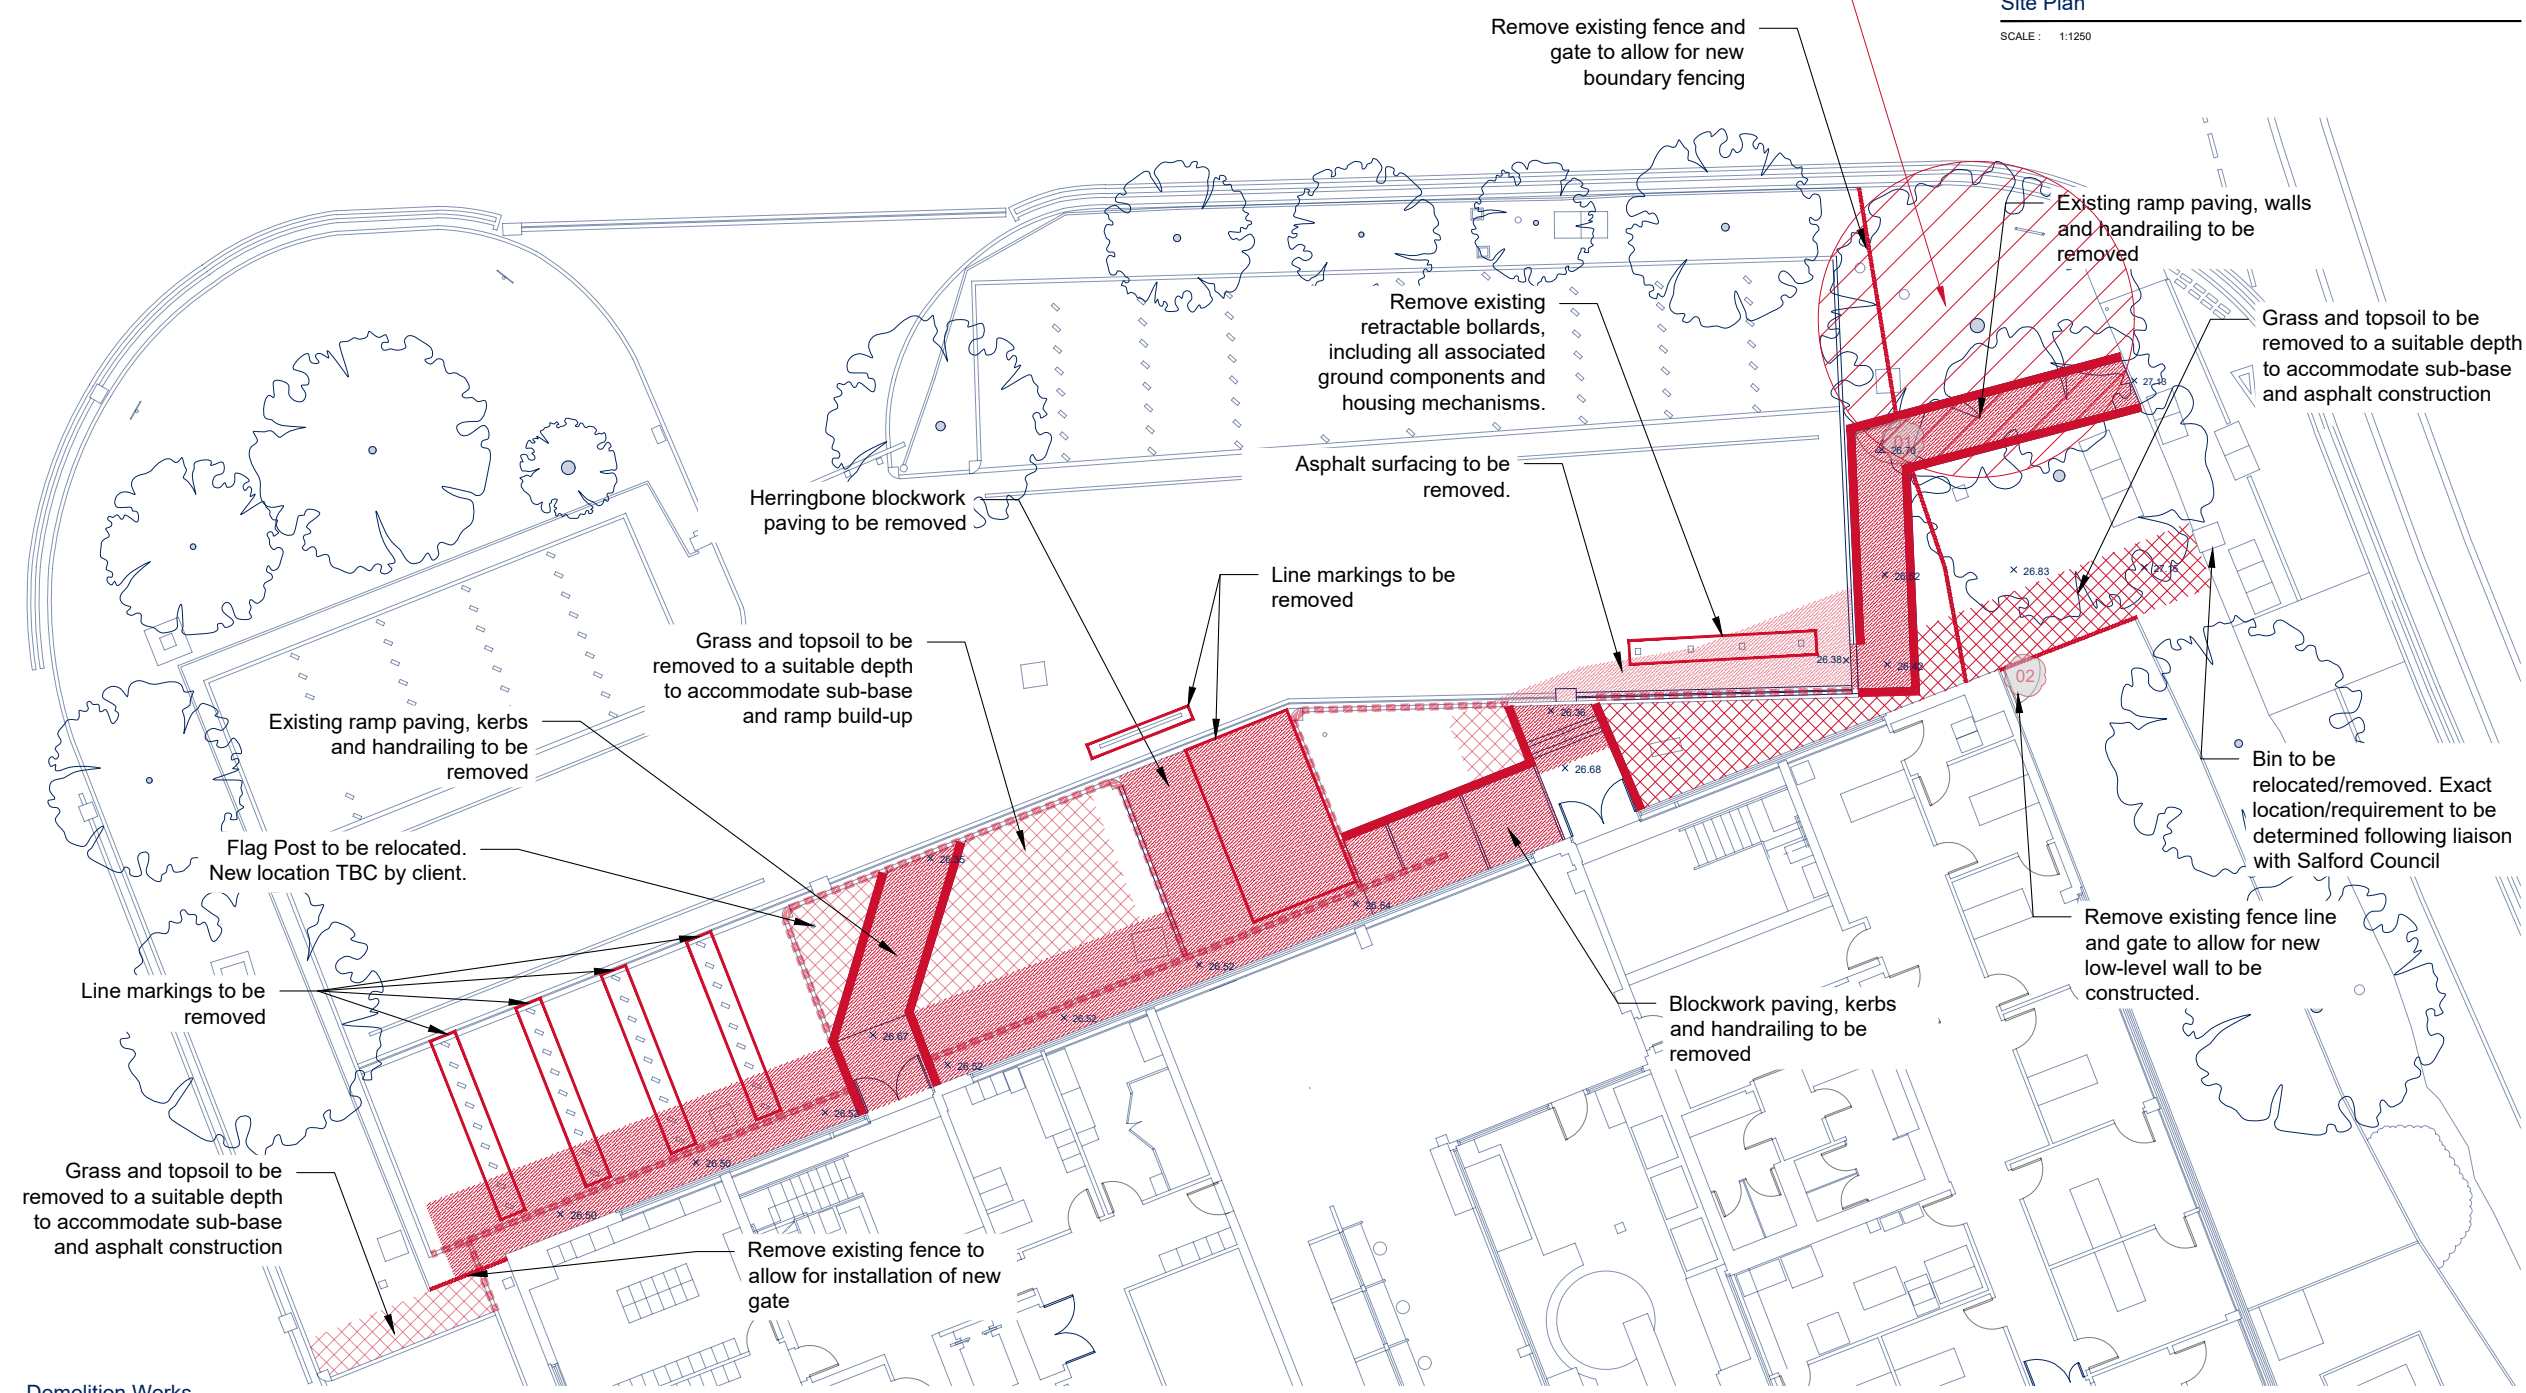

Rev	Description	Date
P04	Altered as per BS 5837 Report.	03/12/25
P02	Second issue.	24/07/25
P01	First issue.	23/05/25

Client
HOME OFFICE

Project Title
DALLAS COURT PEDESTRIAN ENTRANCE

RLB ID
P-025223-Y

Sheet
02

Drawing Title
DEMOLITION WORKS - ENTRANCE

Stage	Status	Revision
PLANNING	S5	P04

Date	Size	Scale
03/12/2025	A3	1:200

Author	QA	Contact
JC	TG	MB



1 King Street, Manchester, UK, M2 6AW
+44 (0) 161 868 7700 RLB_UK RLB.com

This drawing is to be read in conjunction with all other associated specifications, schedules, drawings and information issued.
Do NOT scale this drawing. Check and verify ALL dimensions and levels and on site before work commences. For discrepancies or omissions contact Rider Levett Bucknall.
All work and materials to conform with current applicable statutory legislation and regulations.
All work to comply with Construction Design Management (CDM) 2015.
Drawings to be printed in colour, to the scale stated in the title block.
Print colour check (CMYK) Print size check 10mm
This information is not to be shared or replicated without permission from RLB. Copyright © 2021 Rider Levett Bucknall UK Limited.
0 2m 4m 6m 8m 10m
1:200

Demolition Works
SCALE: 1:200

