




FRONT ELEVATION

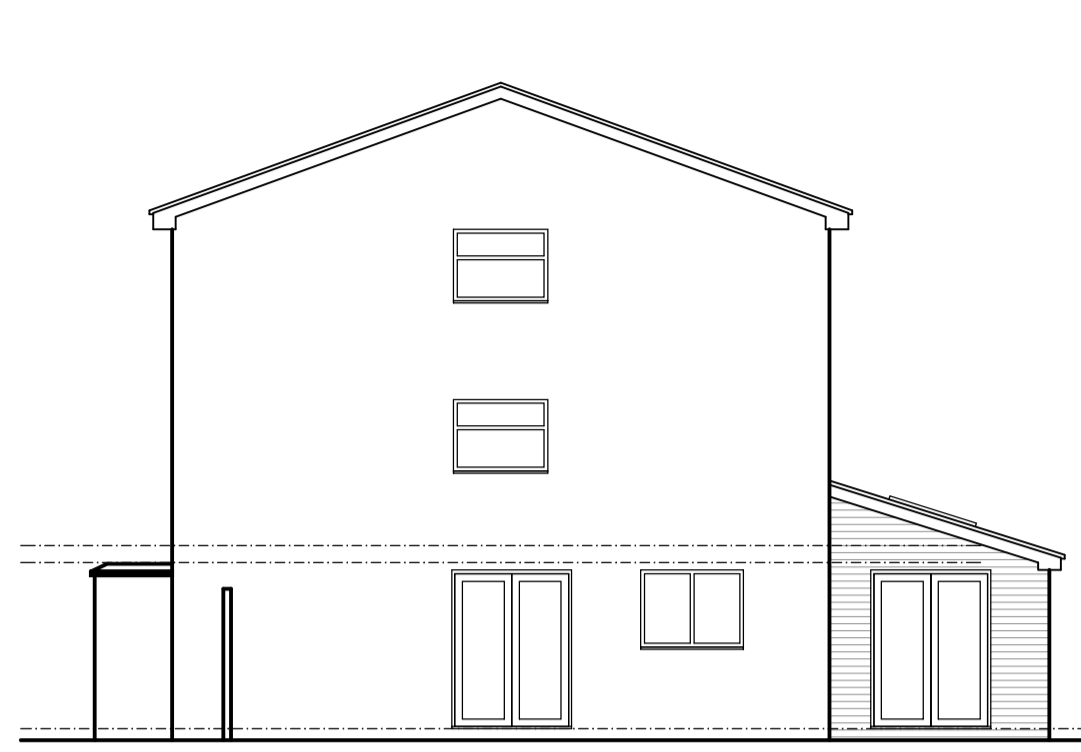


SIDE ELEVATION

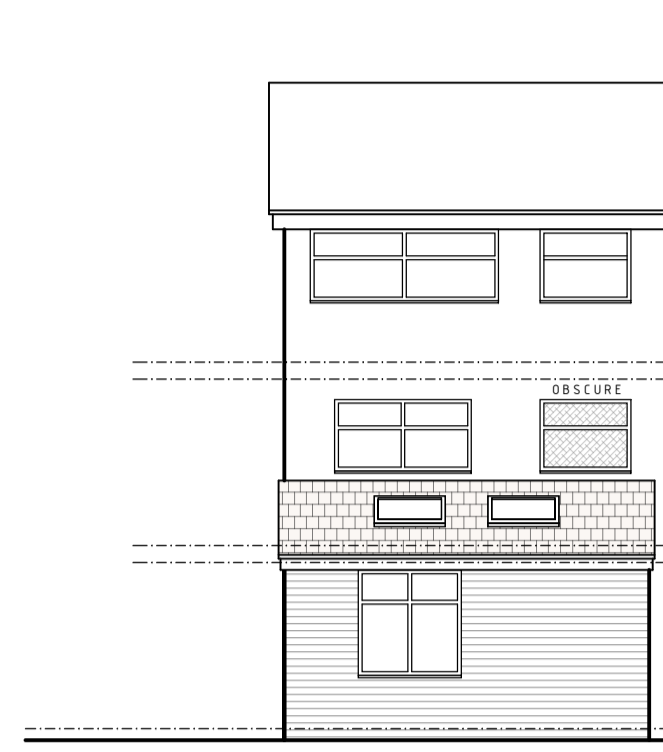


REAR ELEVATION

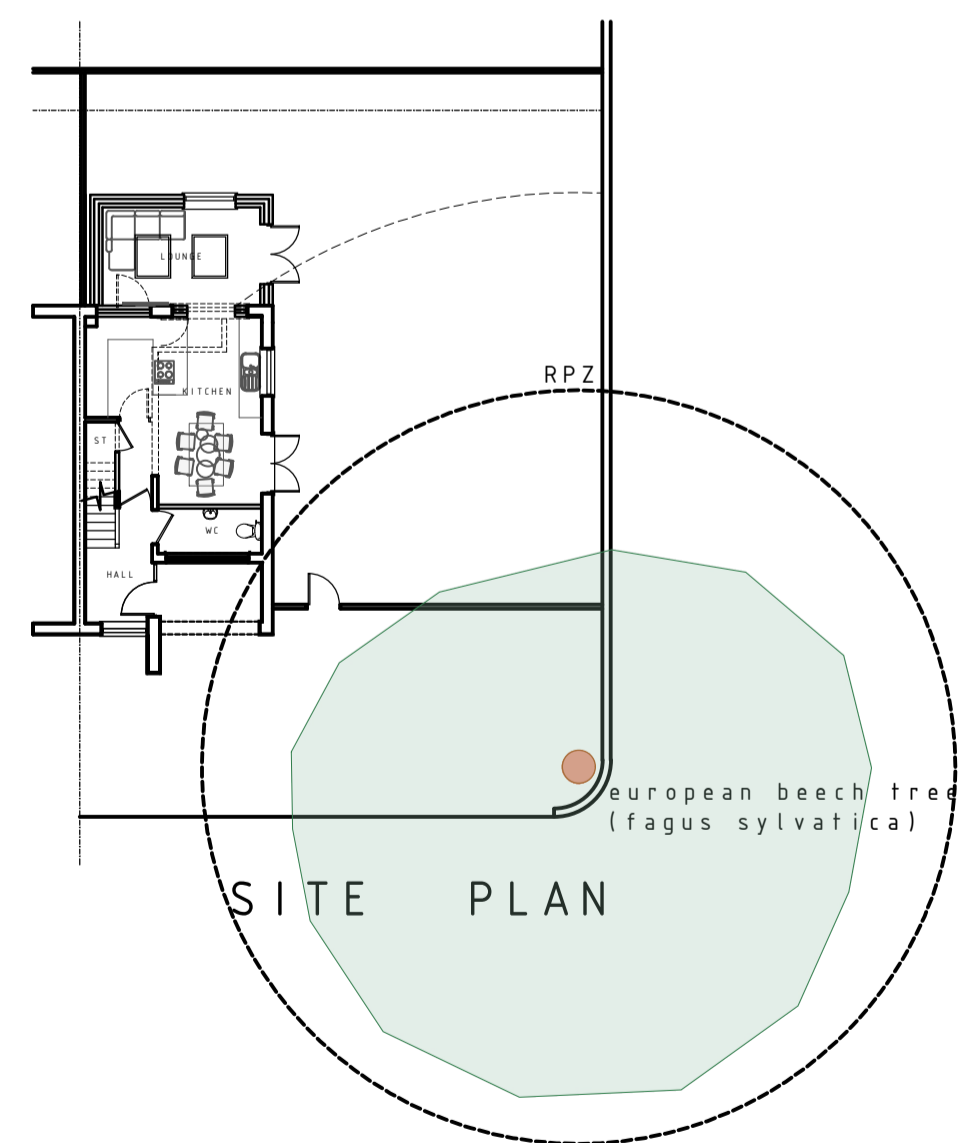


SITE PLAN

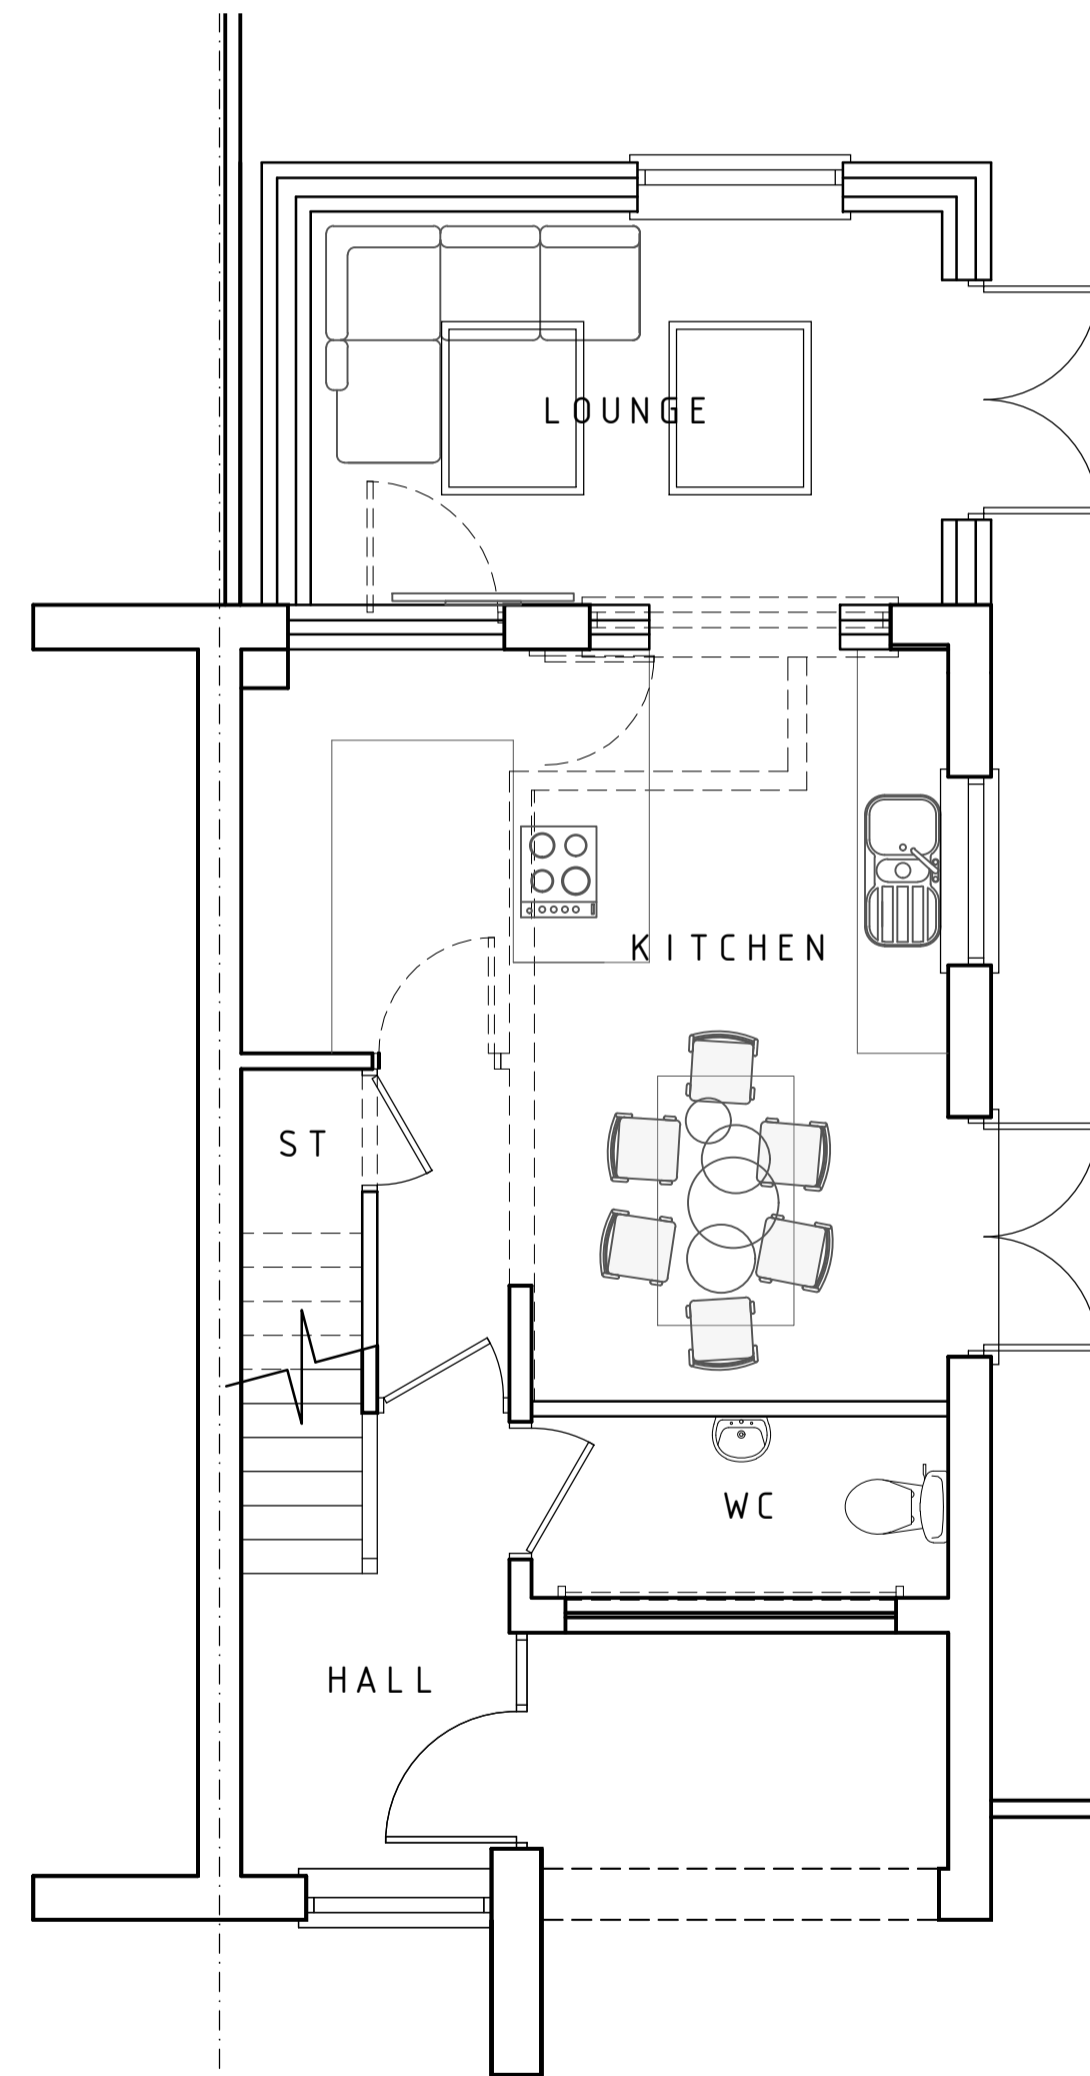

GROUND FLOOR

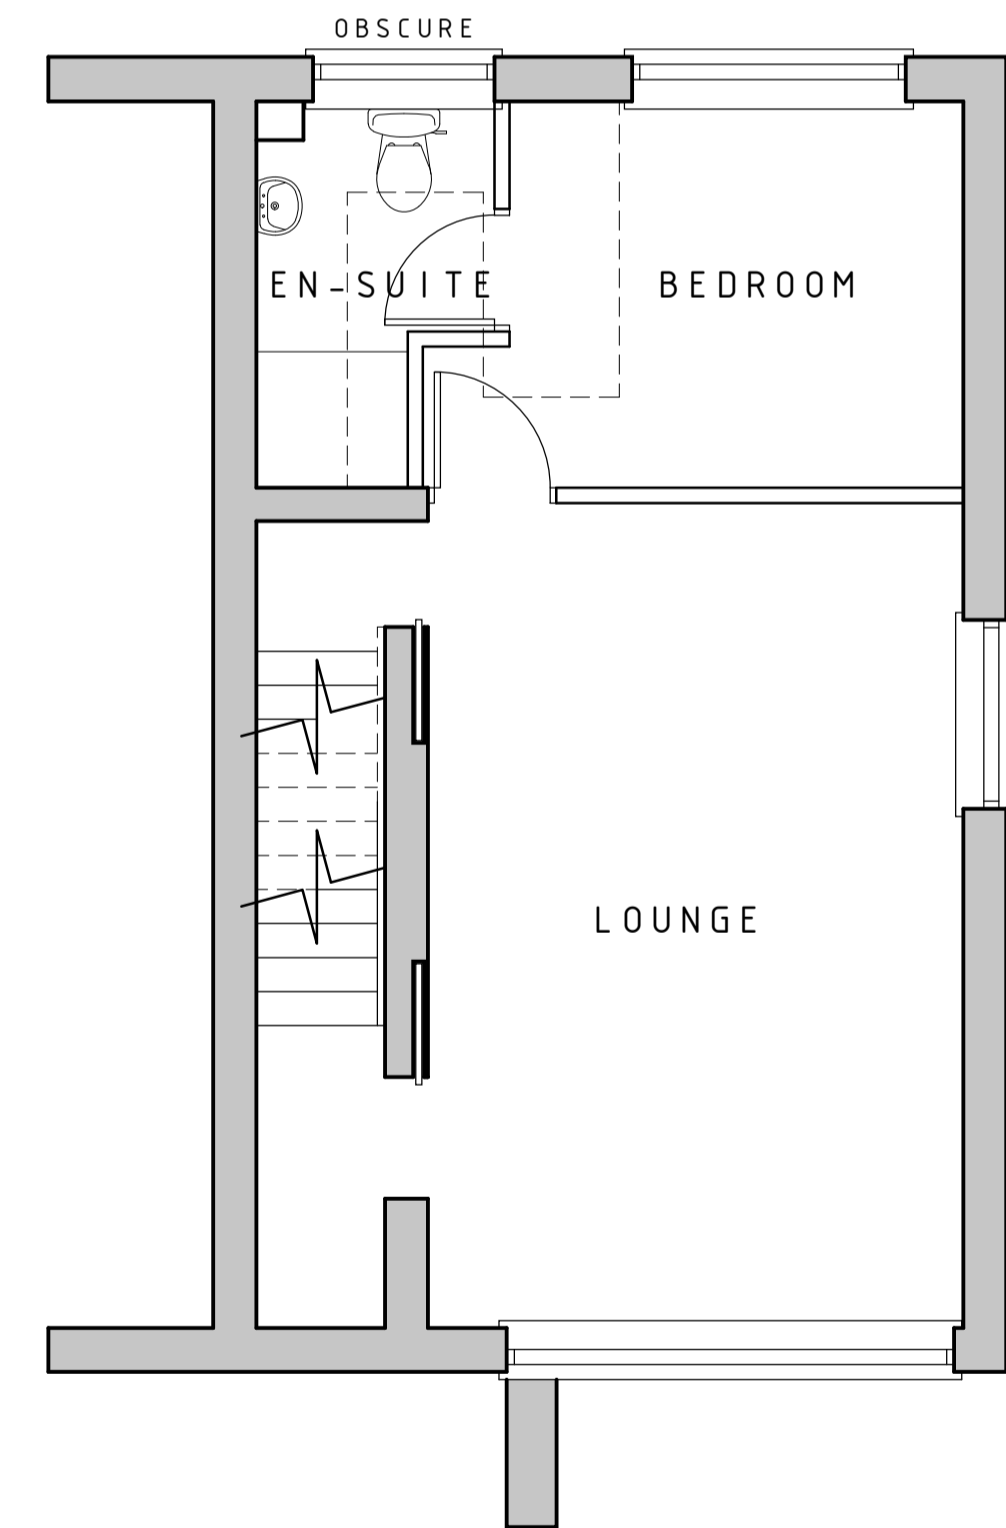

1ST FLOOR

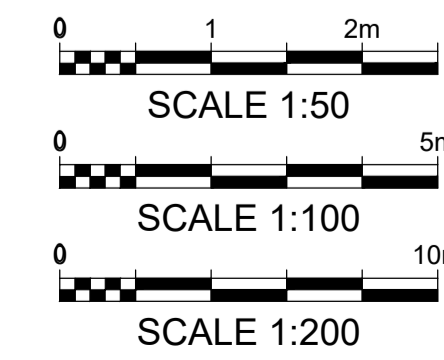

B	LAYOUT REVISED	-	28.01.26
A	FIRST ISSUE	-	27.01.26
AMENDMENTS		I	DATE
PROPOSED EXTENSION 1 FULMERE COURT SWINTON M27 0FD			
PROPOSED	SUBJECT	DATE	27.01.2026
PLANS &	SCALE 1:50 - PLANS		
ELEVATIONS	1:100 - ELEVS		
	1:200 - SITE		
JOB No.	0469	DRG No.	04
		AMENDMENT	B