


General Notes

This scheme is subject to town planning and all other necessary consents.
Dimensions, area and levels where given are only approximate and subject to site survey. All dimensions are to be checked on site. Any discrepancies or variations are to be reported to the architect before work commences.
Figured dimensions only are to be taken from this drawing. This drawing is to be read in conjunction with all relevant consultants and / or specialists drawings / documents and any discrepancies or variations are to be reported to the architect before the affected work commences.




ARCHTONICS ARCHITECTURE ALL RIGHTS RESERVED

REVISION SCHEDULE

No.	DATE	DETAILS
P1	2026 01 28	FIRST ISSUE

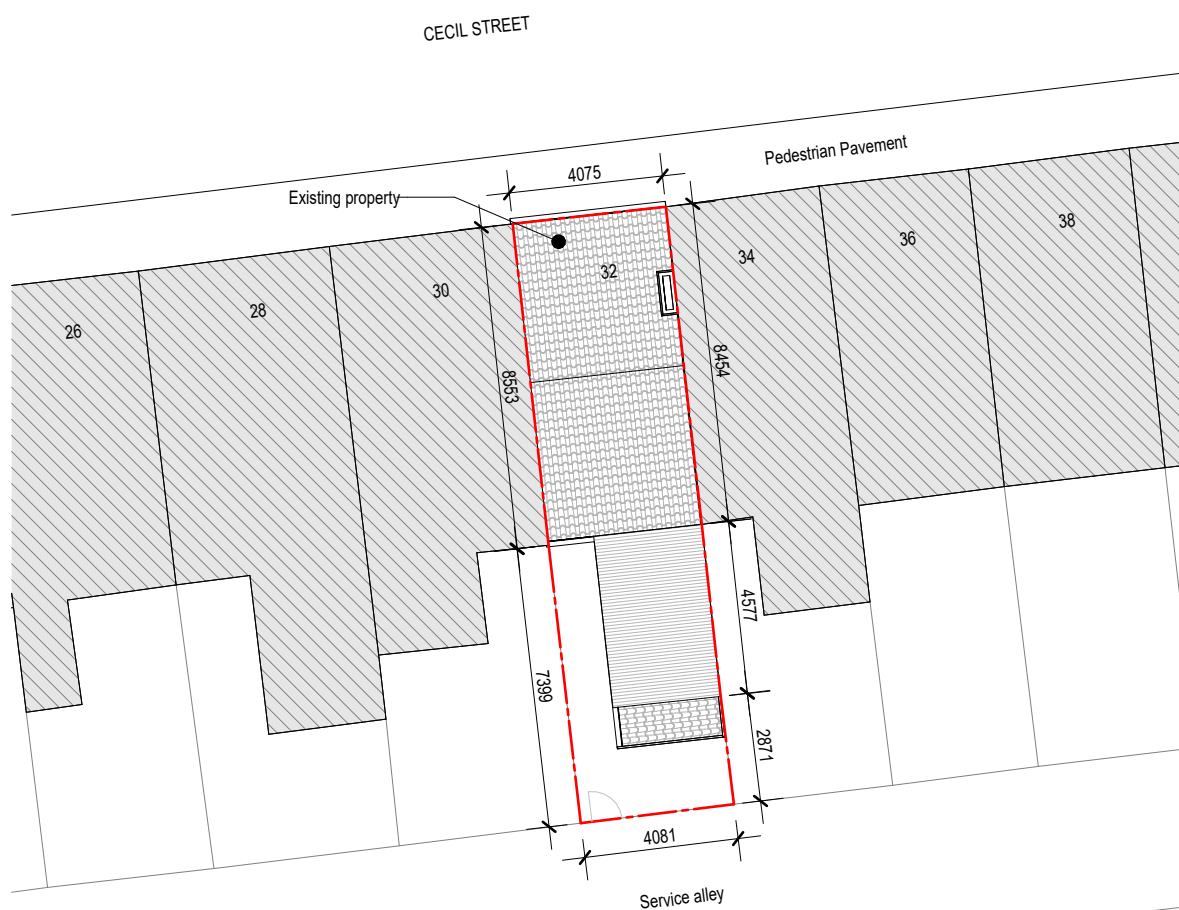


Parking & Access:
No changes to parking or existing access are proposed. On-street parking is available.
Tenants are expected to rely on local public transport.

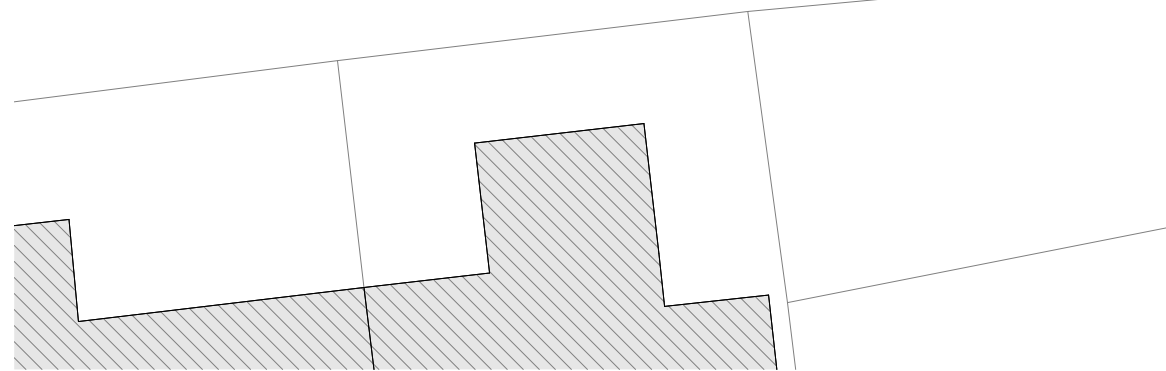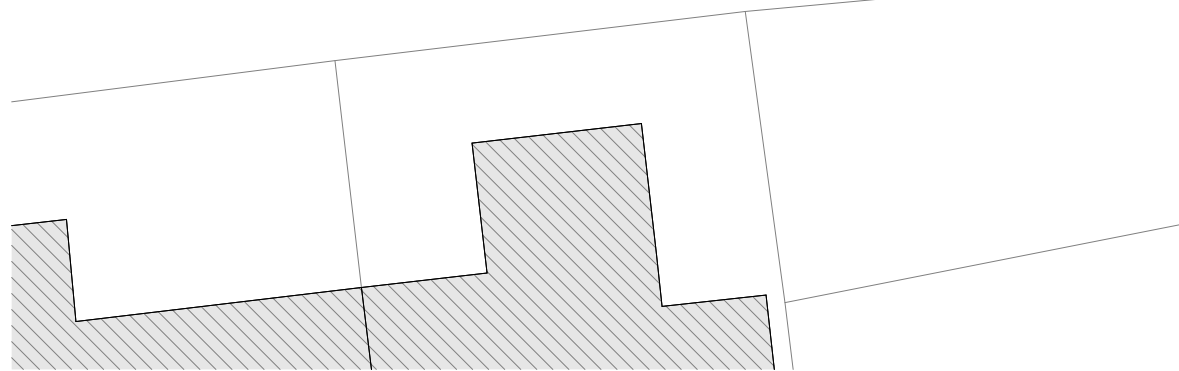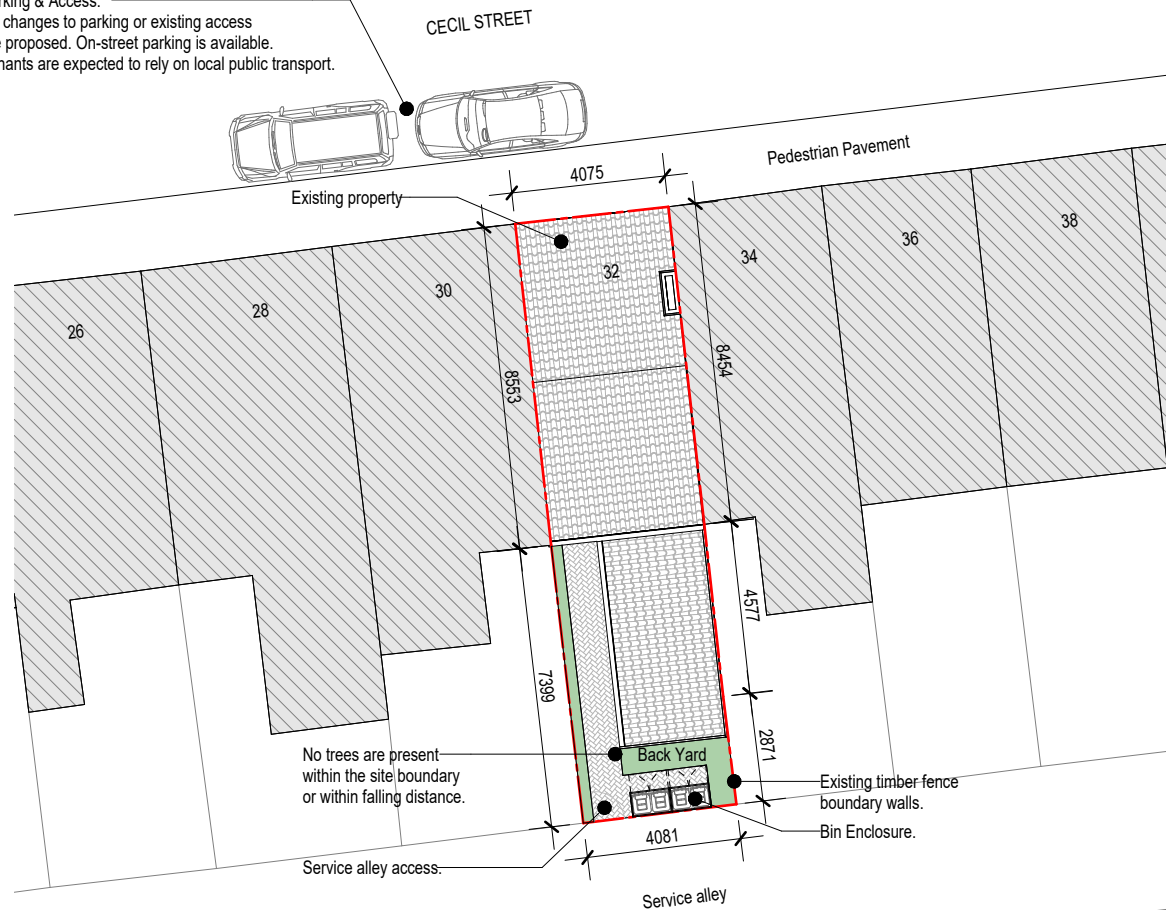

Existing - Site Plan
Scale: 1 : 200

Proposed - Site Plan
Scale: 1 : 200

 

Project Name:

32 CECIL STREET

4 BEDROOM HMO

Title:

EXISTING AND PROPOSED - SITE PLANS

Architect:

ARCHTONICS ARCHITECTURE

5 Merchant Square, London, W2 1AS

Project Number: Project Date

0442 FEB2025

Drawn by: Checked by:

SY EAF

Scale: Sheet Size:

1 : 200 @ A3 **A3**

Drawing number: Rev:

A - 0442 - 006 **P1**