




**FRONT ELEVATION**  
Scale 1:50



**SIDE ELEVATION (84A)**  
Scale 1:50

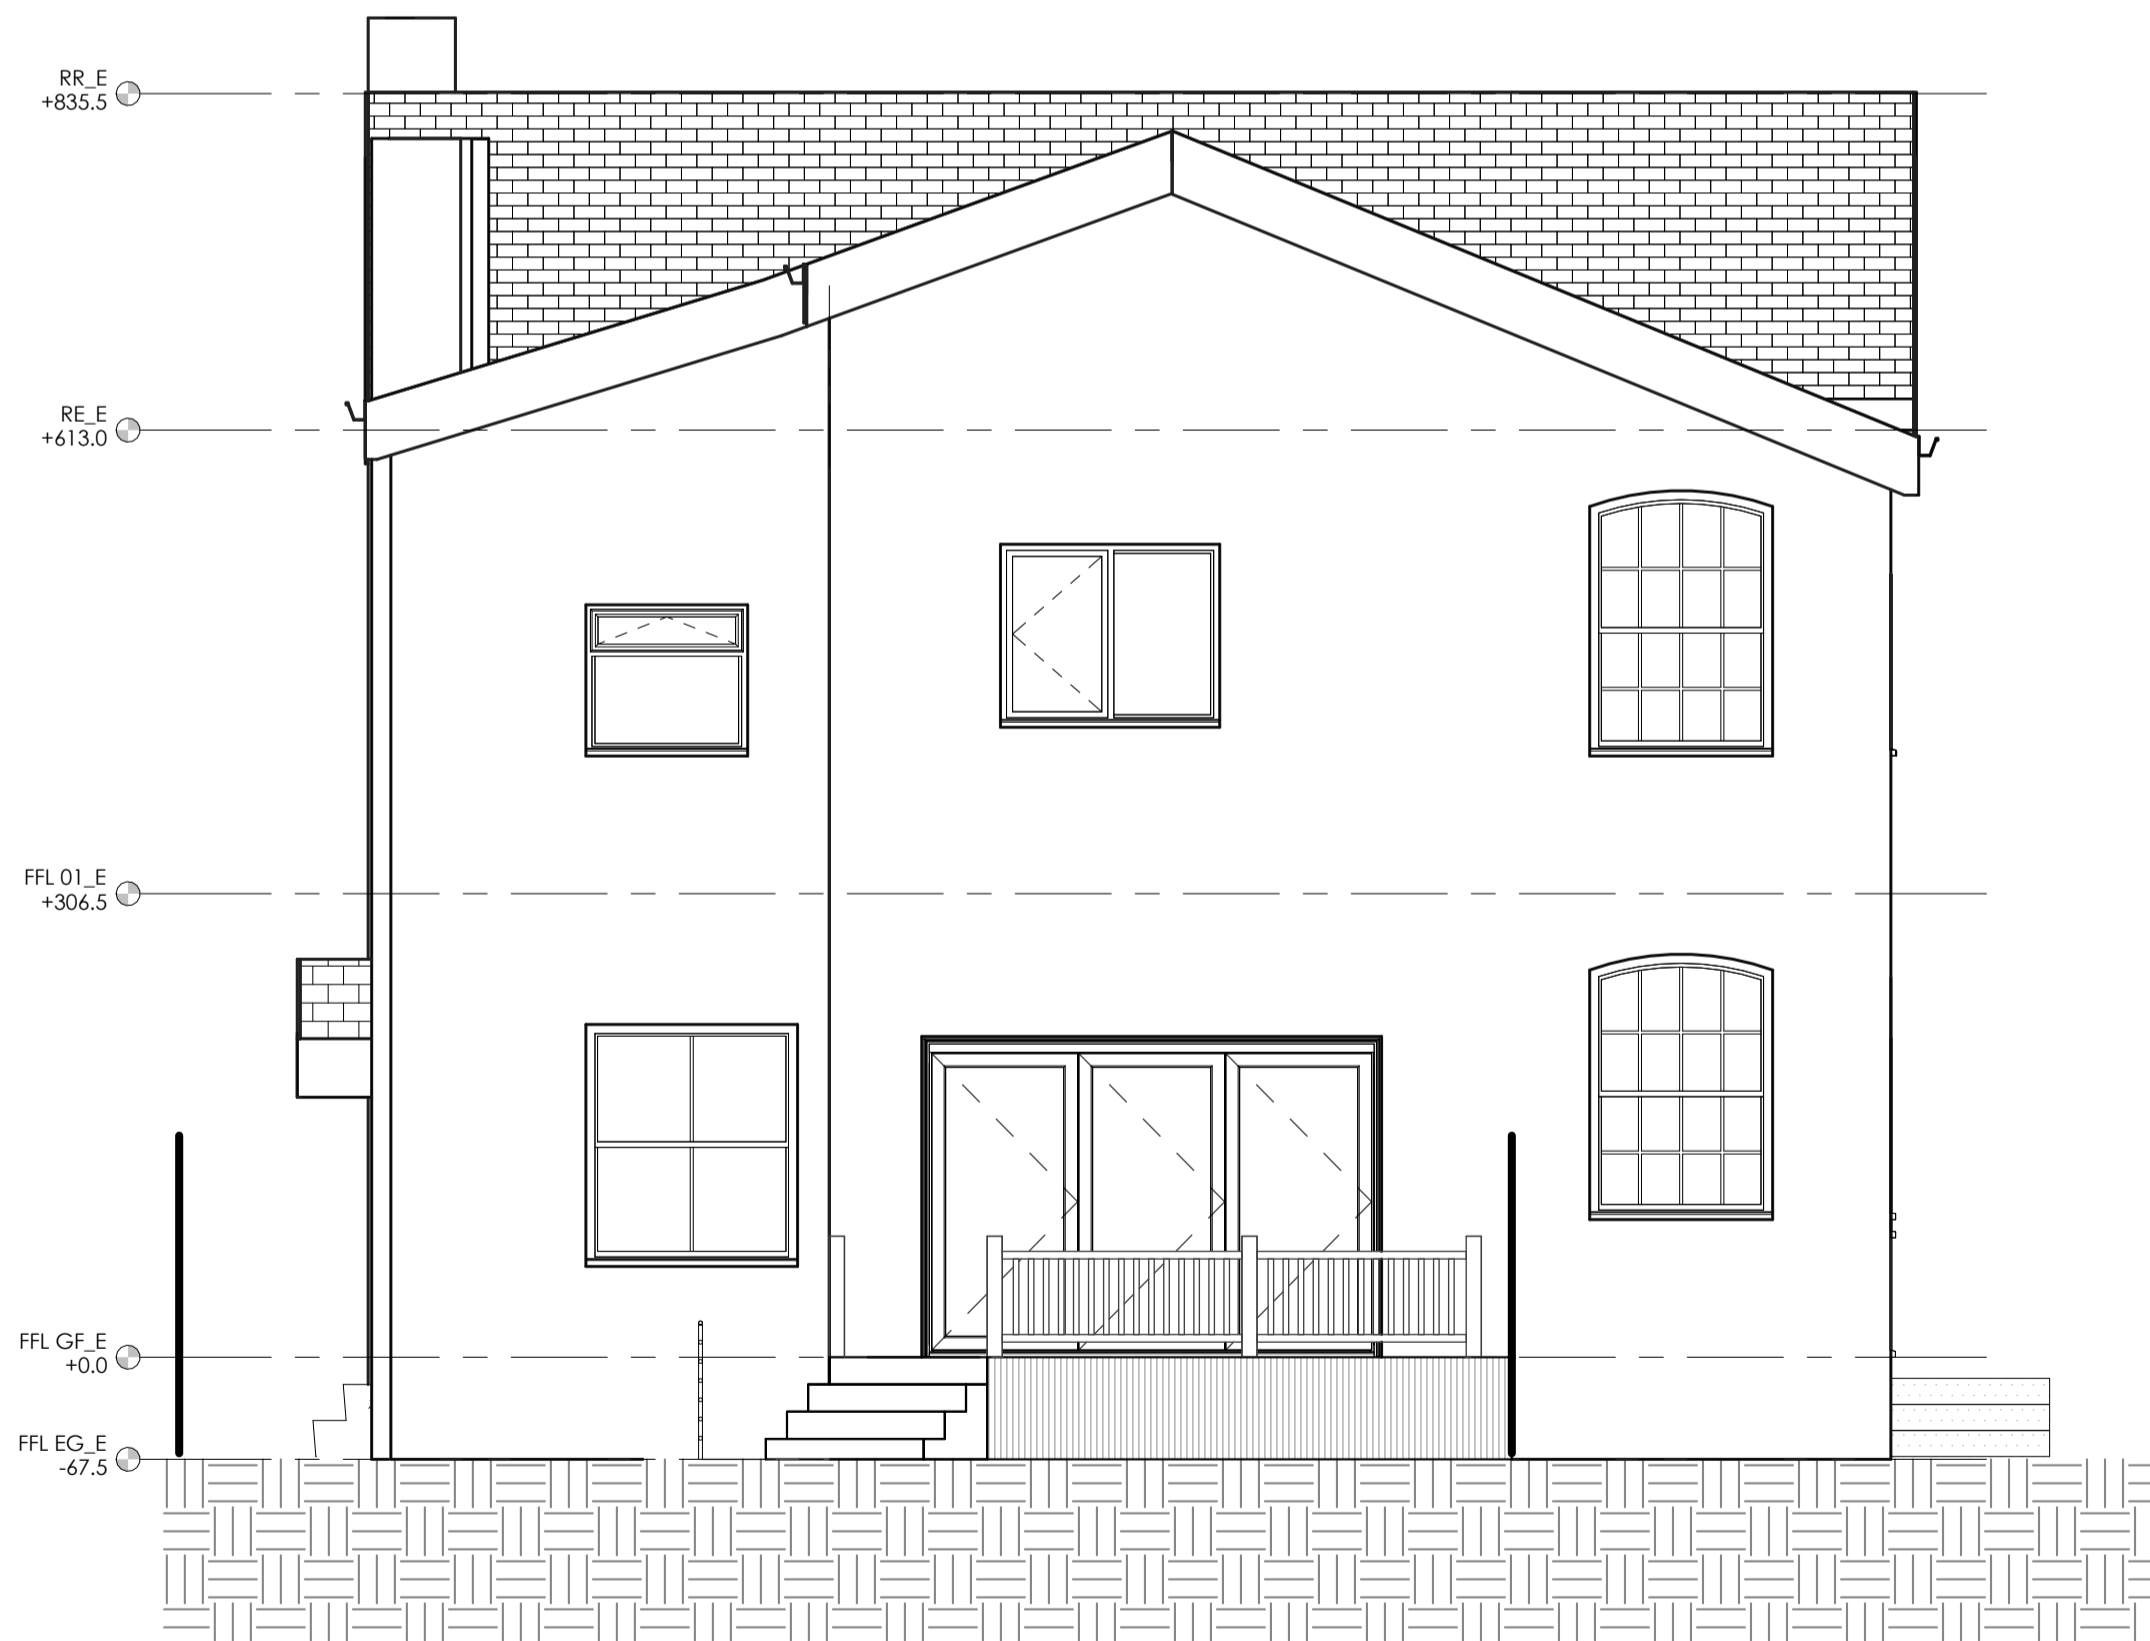


**REAR ELEVATION**  
Scale 1:50



**SIDE ELEVATION (80)**  
Scale 1:50

DO NOT SCALE THIS DRAWING. CHECK ALL DIMENSIONS ON SITE.  
This drawing is to be used in conjunction with all relevant specifications and drawings issued.  
The contractor is to check and verify all dimensions and details before and after construction and check levels before work commences and/or during the process.  
Any inaccuracies must be reported to the Contract Administrator (Obsidian Design & Build) immediately.  
This drawing may not be reproduced, or part reproduced without the express consent of Obsidian Design & Build Ltd.  
This document should not be relied on or used in conjunction with any other drawings or specifications. Obsidian Design & Build Ltd accepts no responsibility for this document to any party other than the person to whom it was communicated.  
As built drawings prepared by Obsidian Design & Build Ltd based on information provided by any third party. Obsidian Design & Build Ltd accepts no liability for the accuracy or completeness of this drawing.  
THIS DRAWING IS COPYRIGHT © Obsidian Design & Build Ltd

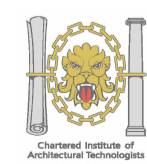

Tel: 07875 095563  
Email: rob@obsidiandesignbuild.co.uk  
Web: www.obsidiandesignbuild.co.uk



<p><b>Client:</b> One London Road Alderley Edge Cheshire SK9 7JU</p>							
<p><b>Project:</b> no84 &amp; no84A Rocky Lane, Manton</p>							
<p><b>Drawing Title:</b> Existing Elevations</p>							
<p><b>Revision:</b></p> <table border="1"> <tr> <th>Rev:</th> <th>Description:</th> <th>Date:</th> </tr> <tr> <td>A</td> <td>Issued for information</td> <td>17.07.25</td> </tr> </table>		Rev:	Description:	Date:	A	Issued for information	17.07.25
Rev:	Description:	Date:					
A	Issued for information	17.07.25					
<p><b>Drawing Issue:</b> PLANNING</p>							
<p><b>Drawing No:</b> A-200</p>							
<p><b>Scale:</b> 1:50</p>							
<p><b>Revised:</b> DS</p>							
<p><b>Checked:</b> RS</p>							
<p><b>Date:</b> 17/07/25</p>							