

This drawing is copyright protected and may not be reproduced in whole or part without written authority from the owner.

NOTES:


1. Do not scale from this drawing, always work to noted dimensions.
2. All setting out, levels and dimensions to be agreed on site.
3. All dimensions are in millimetres unless otherwise stated.
4. The dimensions of all materials must be checked on site before being laid out.
5. This drawing must be read with the relevant specification clauses and detail drawings.
6. Order of construction and setting out to be agreed on site.



KEY

BOUNDARIES

Application Boundary

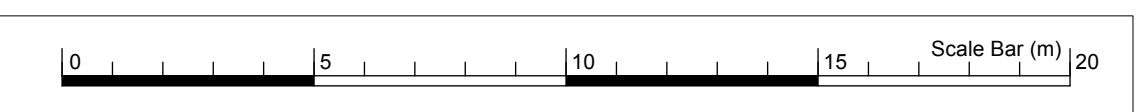

Revision	Date	Description	Drawn	Apprvd.
P01	12/11/2025	Planning	JTN	GB

PLANIT

Manchester | London | Liverpool | Leeds | Standish

Manchester
2 Back Grafton Street
Altrincham
Cheshire
WA14 1DY

W: planit-ie.com
E: info@planit-ie.com
T: 0161 928 9281

Client University of Salford

Project Faraday House

Drg Title Existing Site Plan

Created on 29-10-25
Created by JTN
Approved by GB

Scale 1:150
Size A1
Workstage Planning

Drg No. 80110-PLA-XX-XX-D-L-000002
Suitability S2
Revision P01