




1 Proposed Location Plan
1:1250

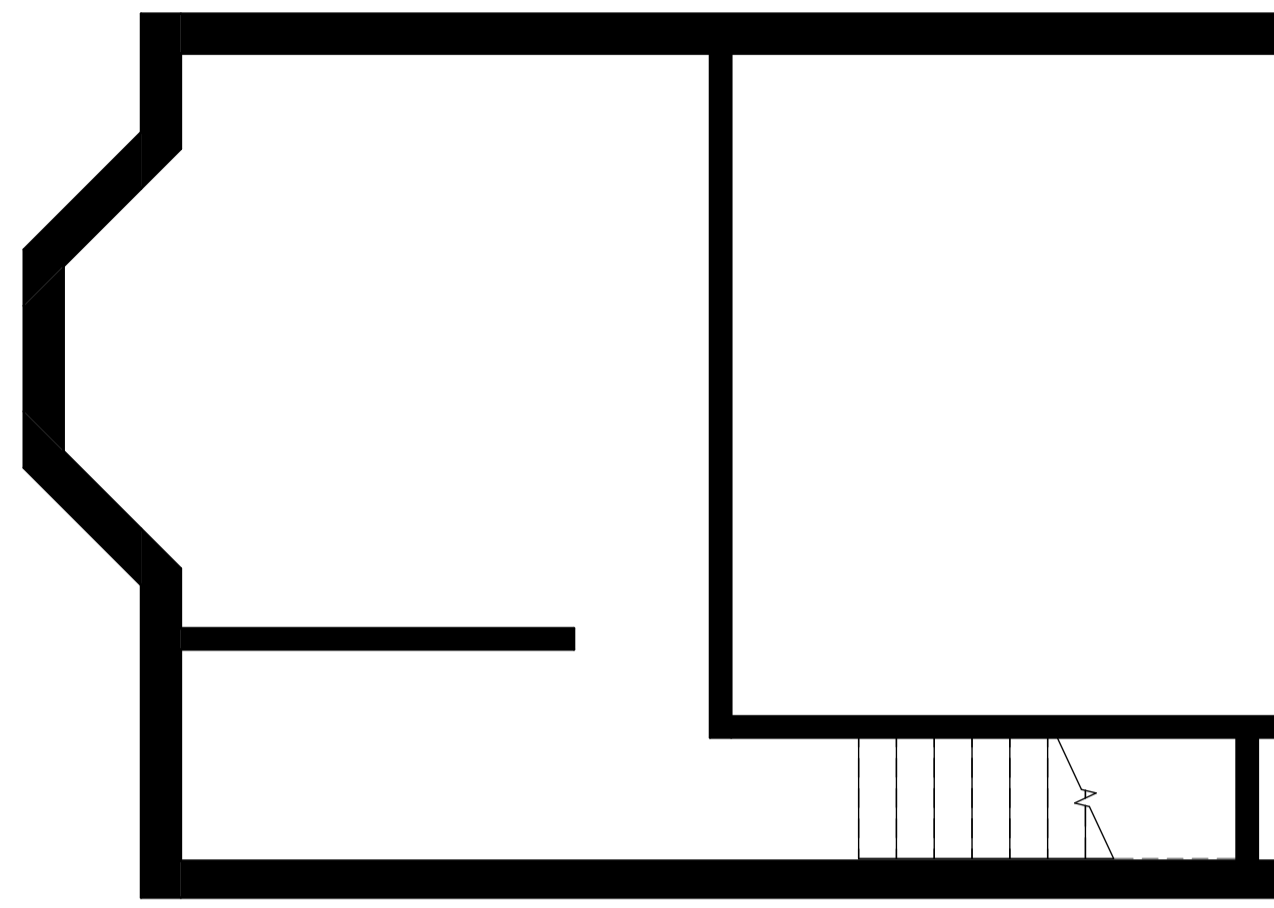


3 Proposed Basement
1:50

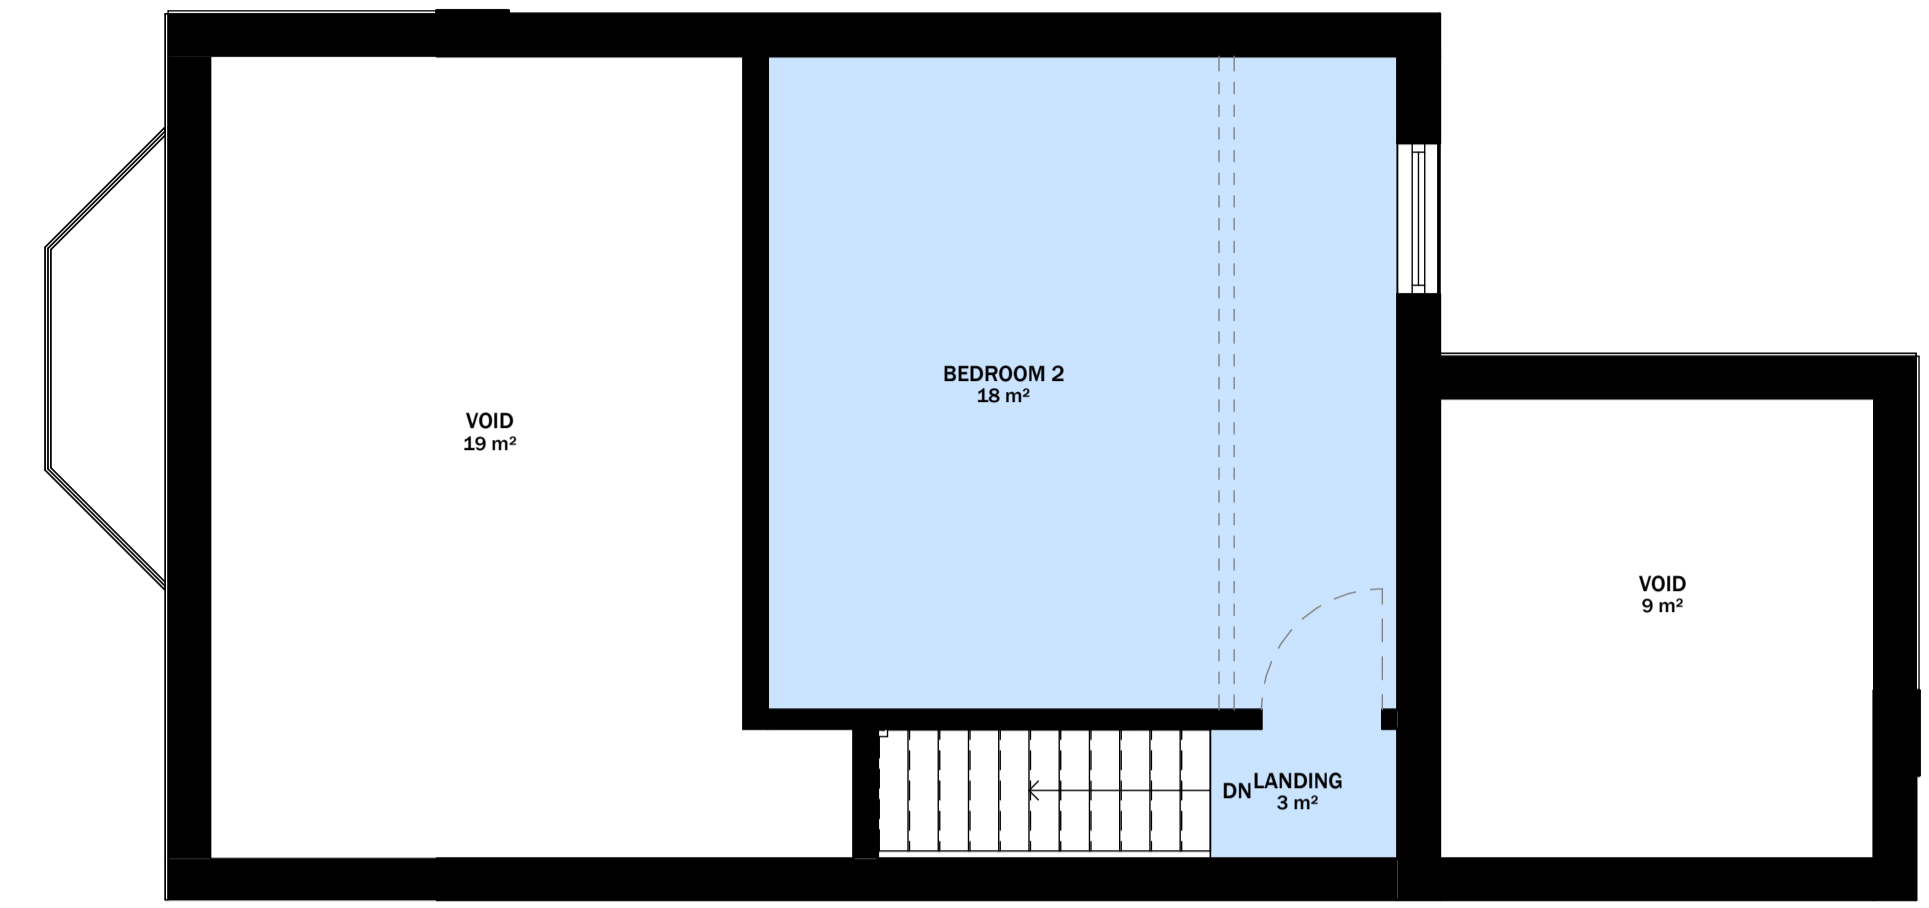

6 Proposed Second Floor
1:50

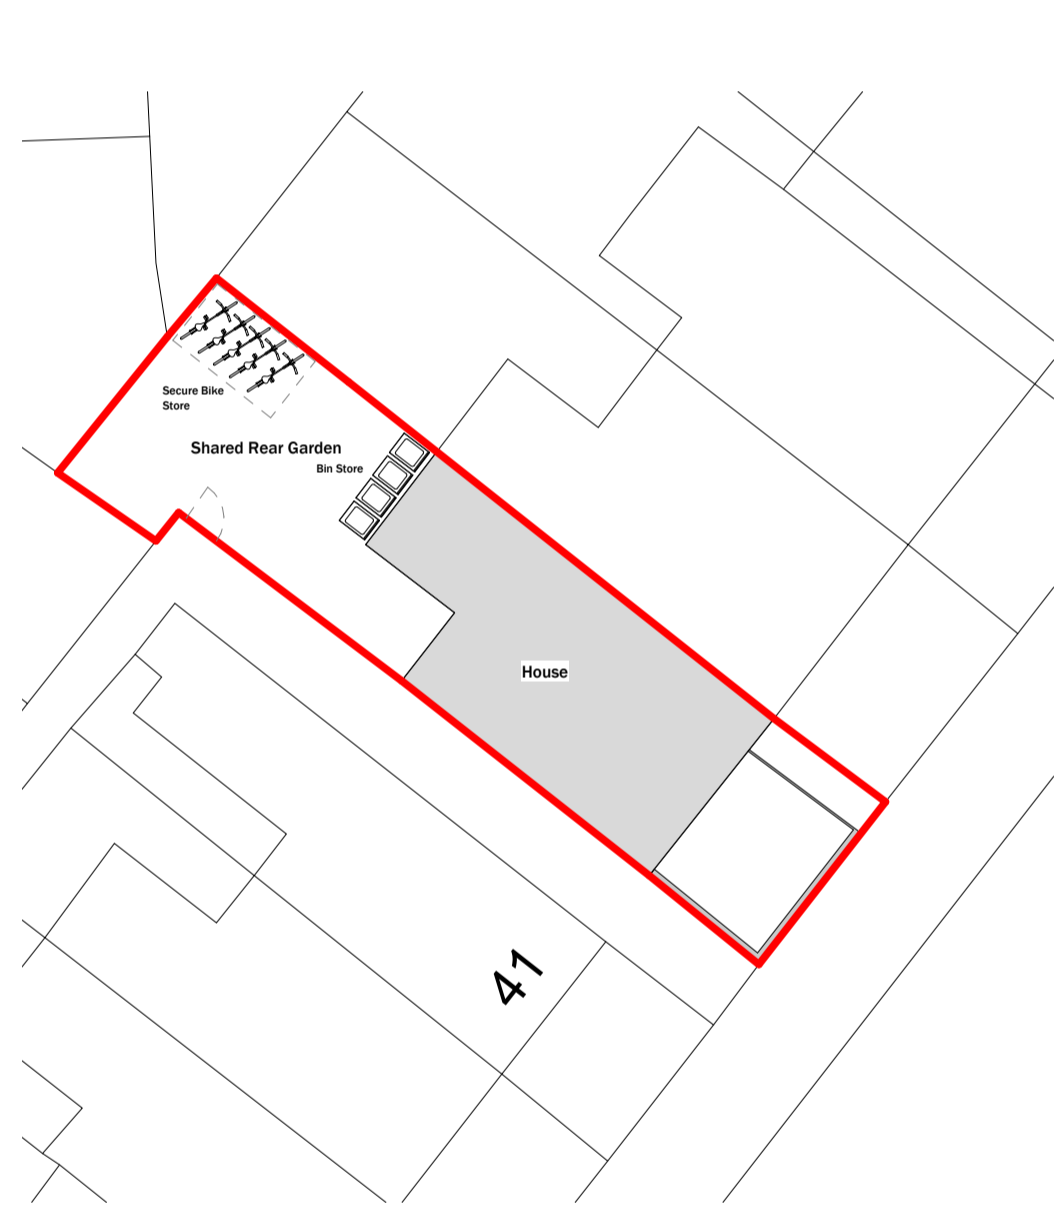

2 Proposed Site Plan
1:200

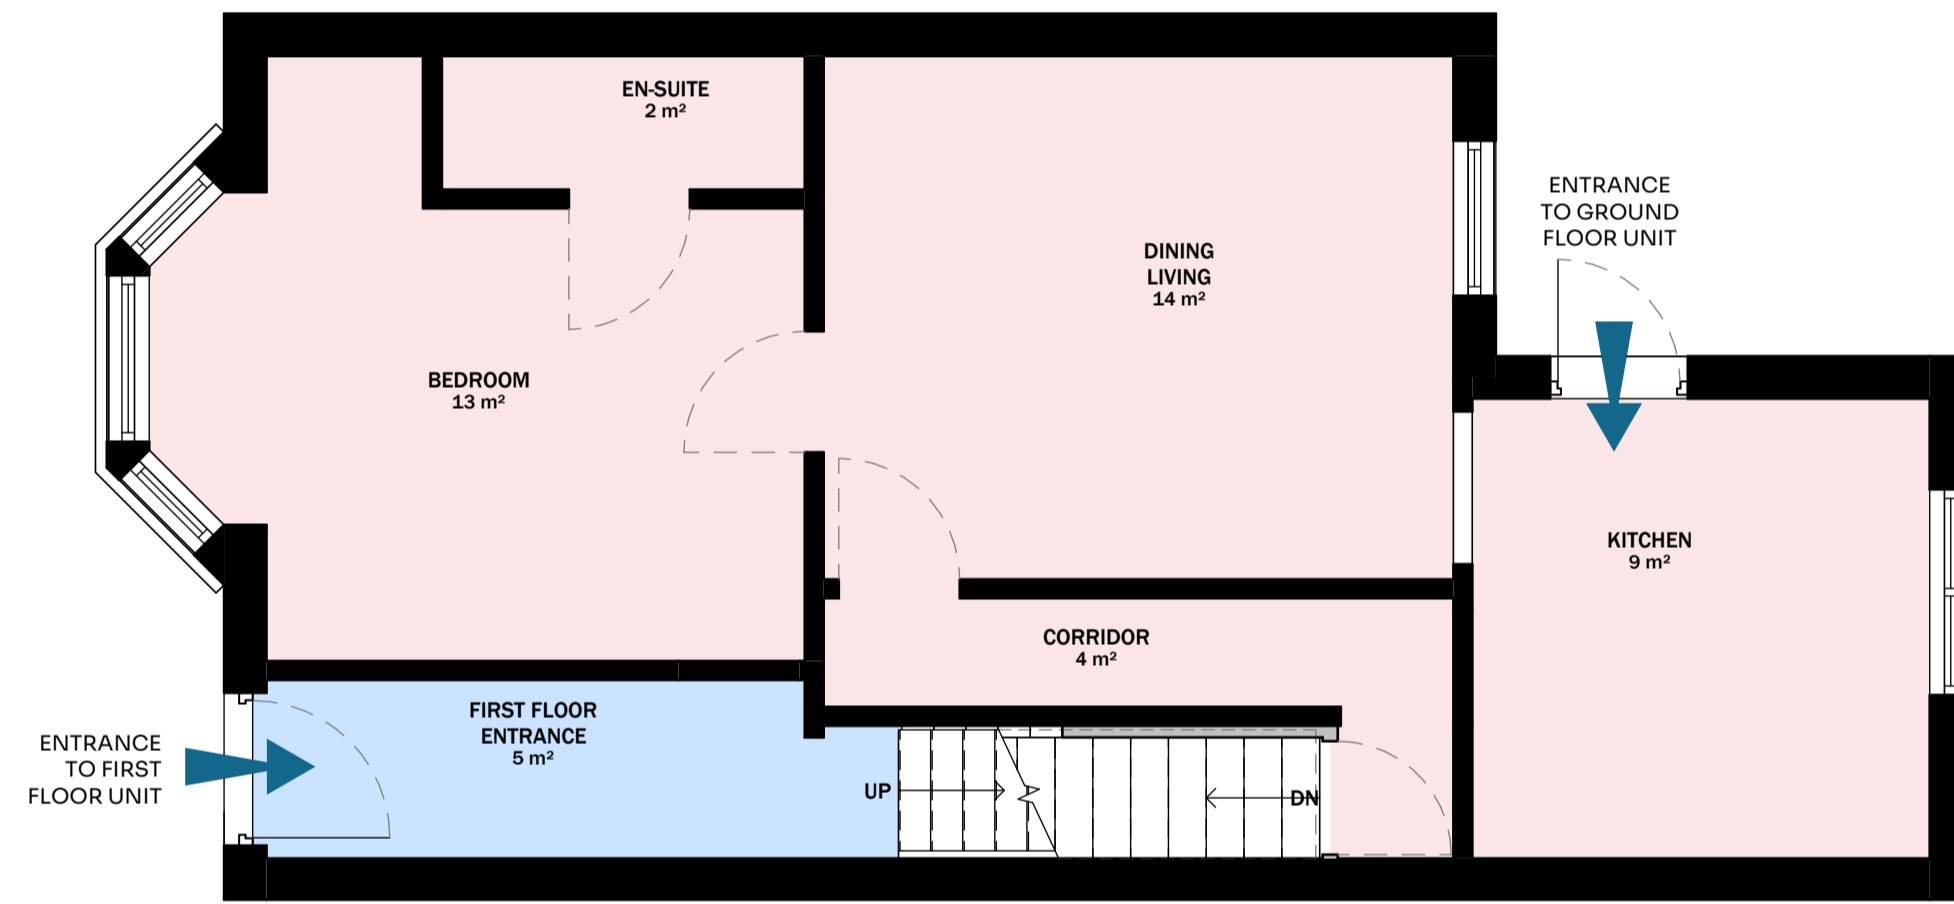


4 Proposed Ground Floor
1:50



5 Proposed First Floor
1:50

GROUND FLOOR 1-BED APARTMENT GIA: 45m²
FIRST FLOOR 2-BED APARTMENT GIA: 72m²

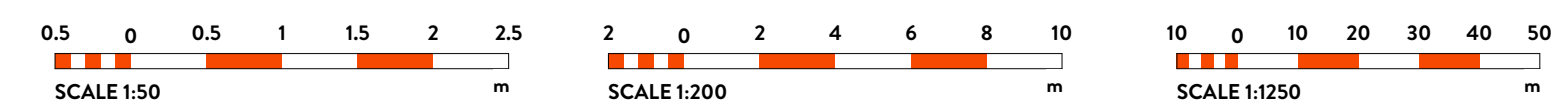

REV	Details	By	Date
PL1	First Issue For Planning	DR	22.10.24
PL2	Bathrooms Amended as per HMO comments	JC	01.12.24
PL3	Issued for new planning application	JC	02.01.25

Stamp:
ISSUED FOR PLANNING



Project No:
JC_205
Project:
43 Peel Street

Drawing No: **A1.2** **Revision:** **PL3**

Title:
PROPOSED PLANS

Project Address:
43 Peel Street, Eccles, Manchester, M30 0NG

Scale on A1: As indicated **Drawn by:** DR **Checked by:** JC

General Notes:
This drawing must be read in conjunction with JCD's specification and all other relevant documentation and drawings.

All dimensions are to be checked on site with any discrepancies reported to the designer prior to the work being carried out.
JCD accept no liability for any expense, loss or damage of whatsoever nature and however arising from any omission made to this drawing or in the execution of the work to which it relates which has not been referred to them and their approval obtained.

This drawing is copyright and is sent to you in confidence. It must not be copied, used or disclosed in whole or in part to third parties without our written permission. It remains the property of JCD and must be returned on request.
© JCD Design Group Ltd