

MOJO



Planning Document

22 Wrenswood Drive

17-12-2024



1 : 500 @ A3

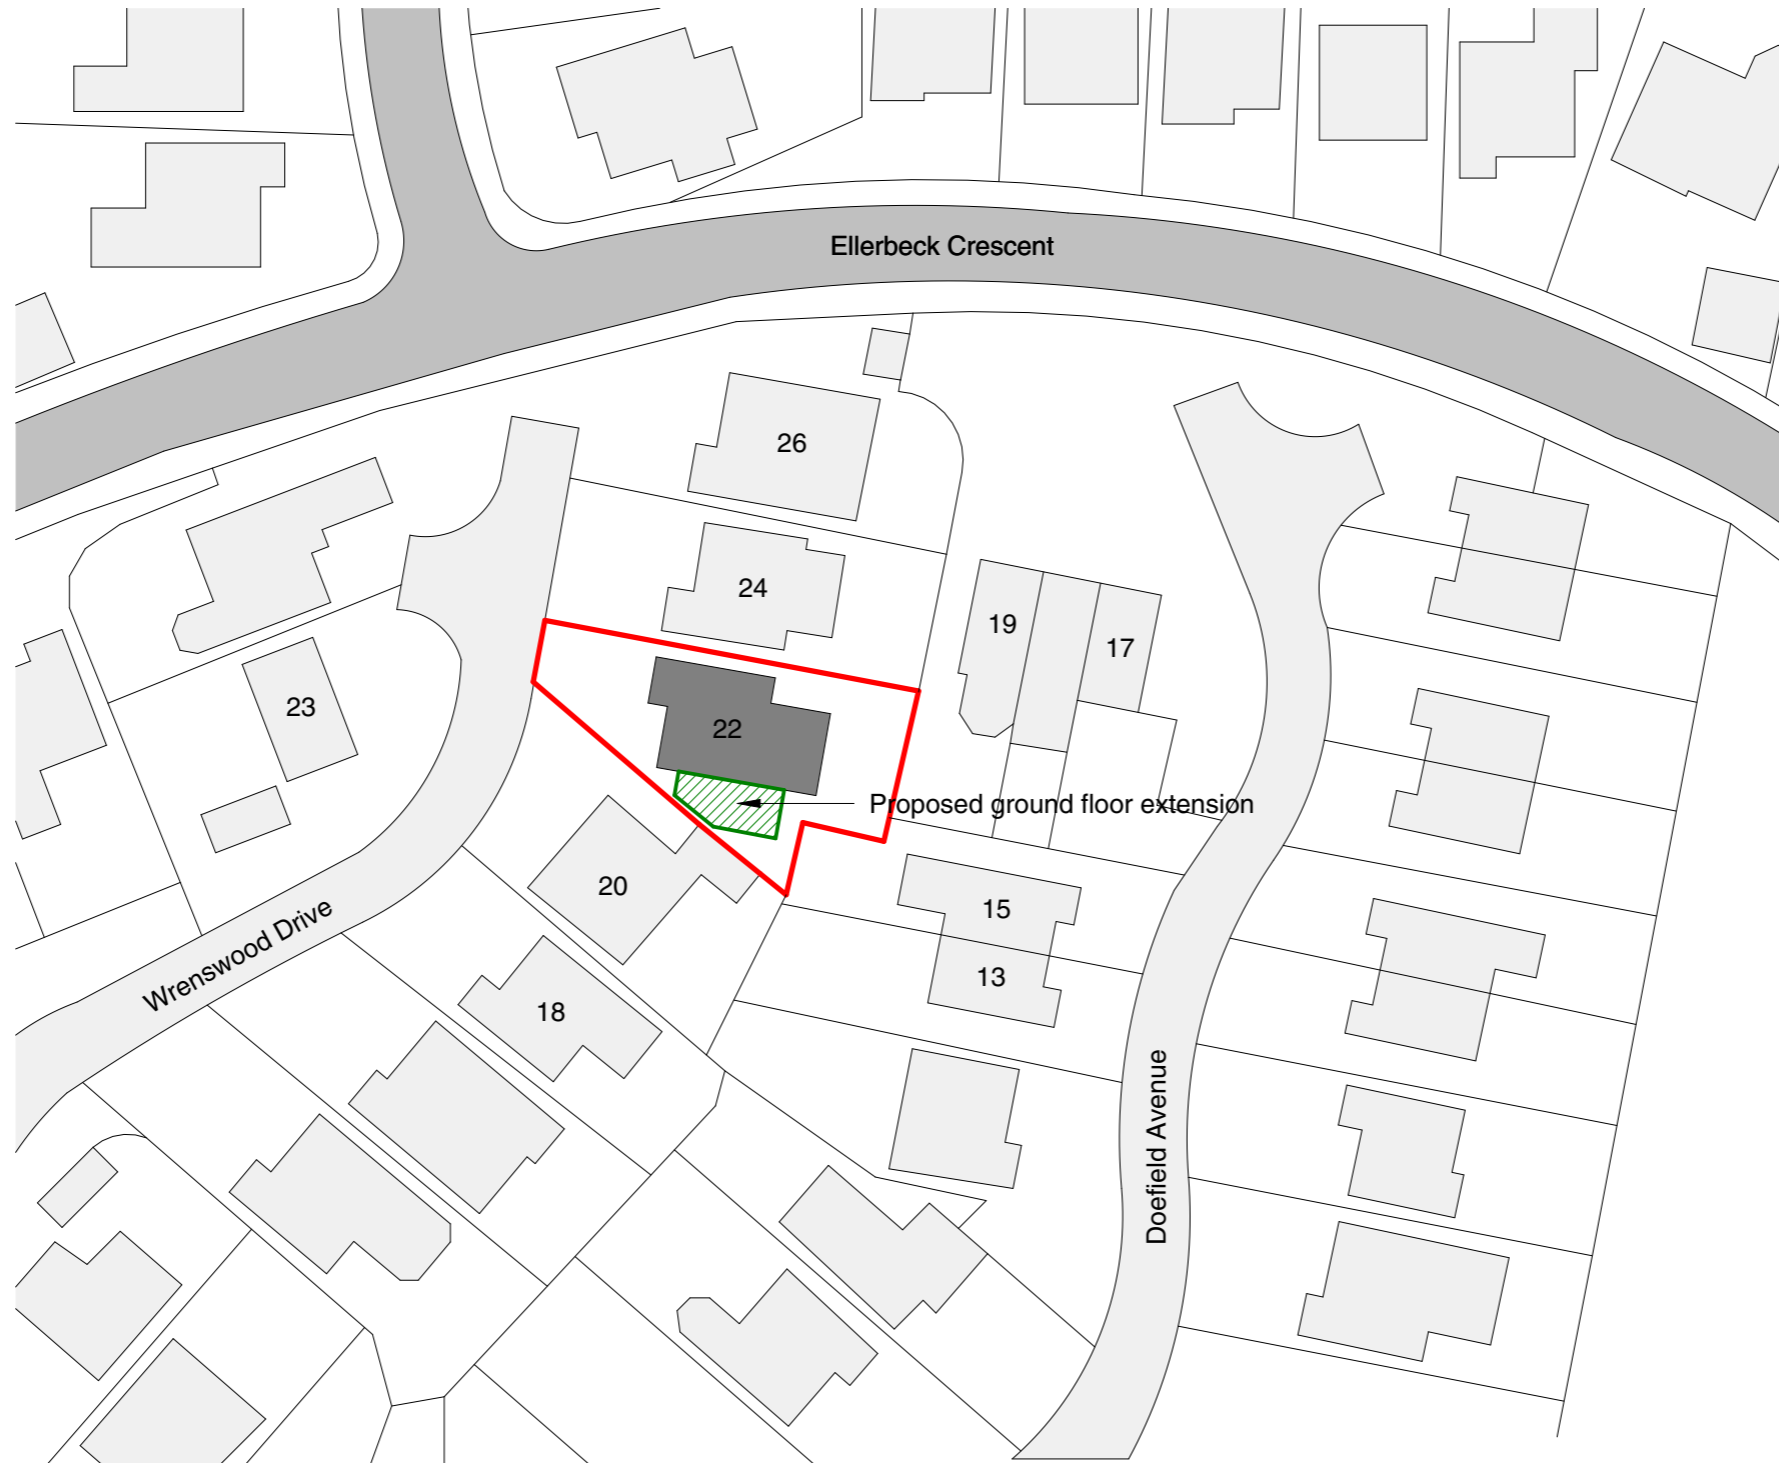
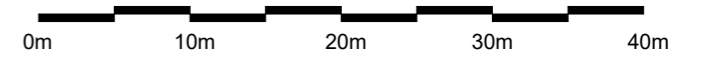


000-03 Existing + Proposed Site Plan

22 Wrenswood Close
MOJO

mojo-architecture.com
info@mojo-architecture.com
0161 818 8840

1 : 50 @ A3

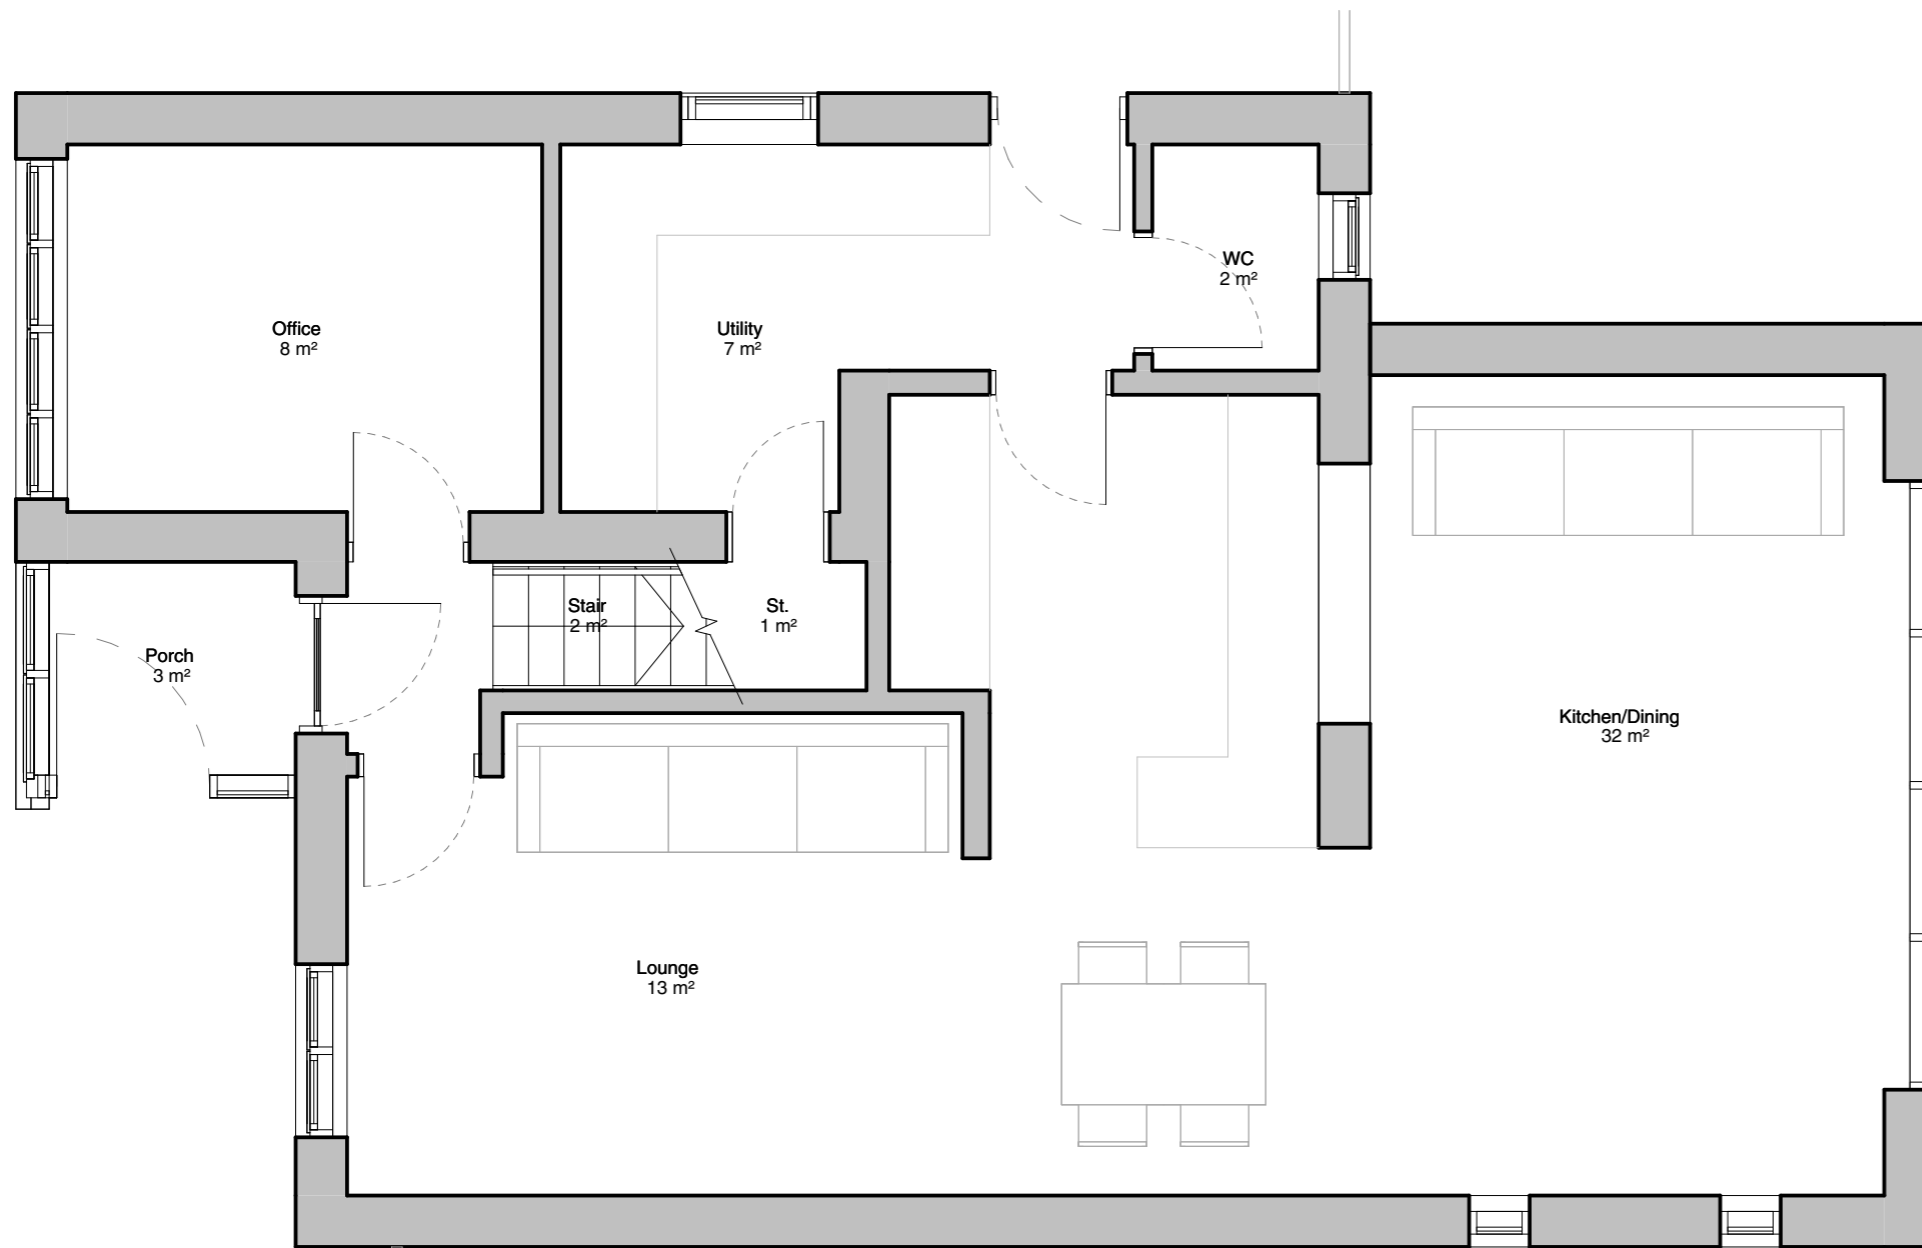
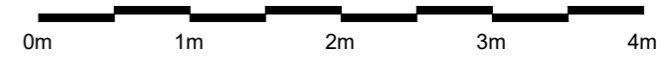


001-00 Existing GA - Ground Floor
Rev. P01 2024-06-24

22 Wrenswood Close
MOJO

mojo-architecture.com
info@mojo-architecture.com
0161 818 8840

1 : 50 @ A3

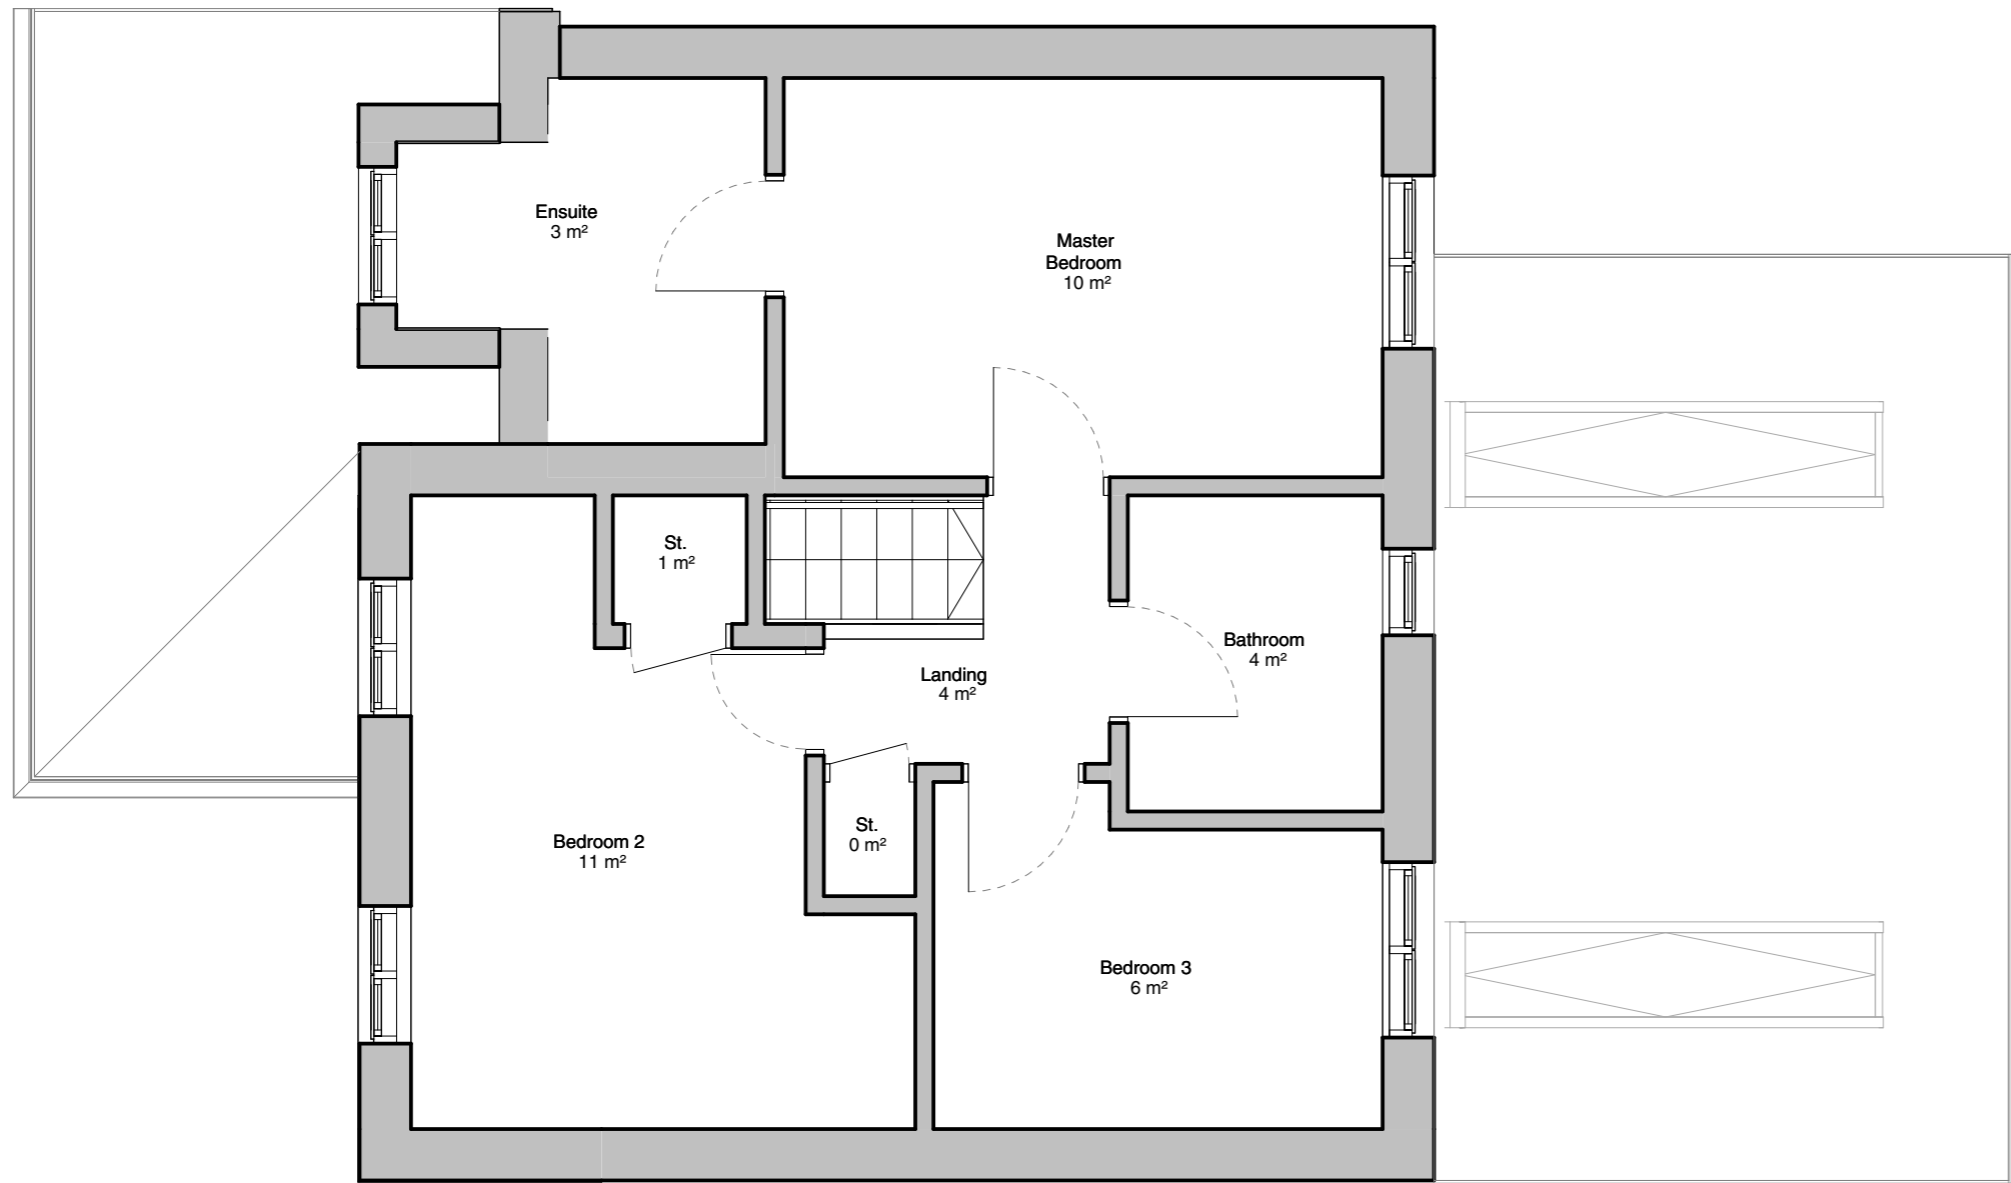
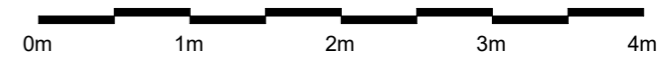


001-01 Existing GA - First Floor
Rev. P01 2024-06-24

22 Wrenswood Close
MOJO

mojo-architecture.com
info@mojo-architecture.com
0161 818 8840

1 : 50 @ A3

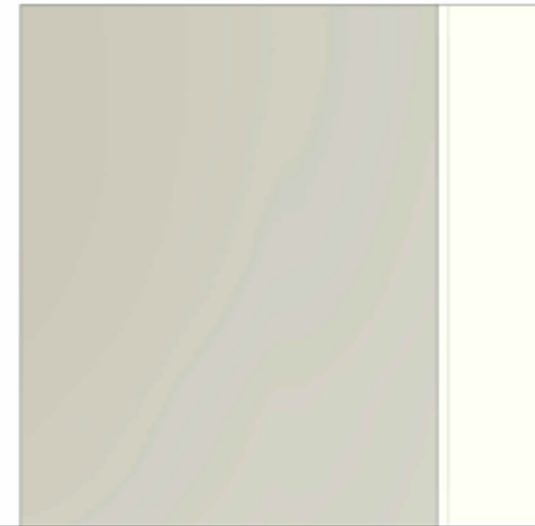
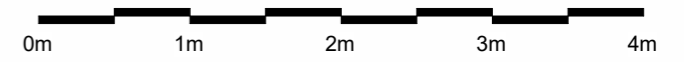


001-13 Existing Elevation - West
Rev. P01 2024-06-24

22 Wrenswood Close
MOJO

mojo-architecture.com
info@mojo-architecture.com
0161 818 8840

1 : 50 @ A3

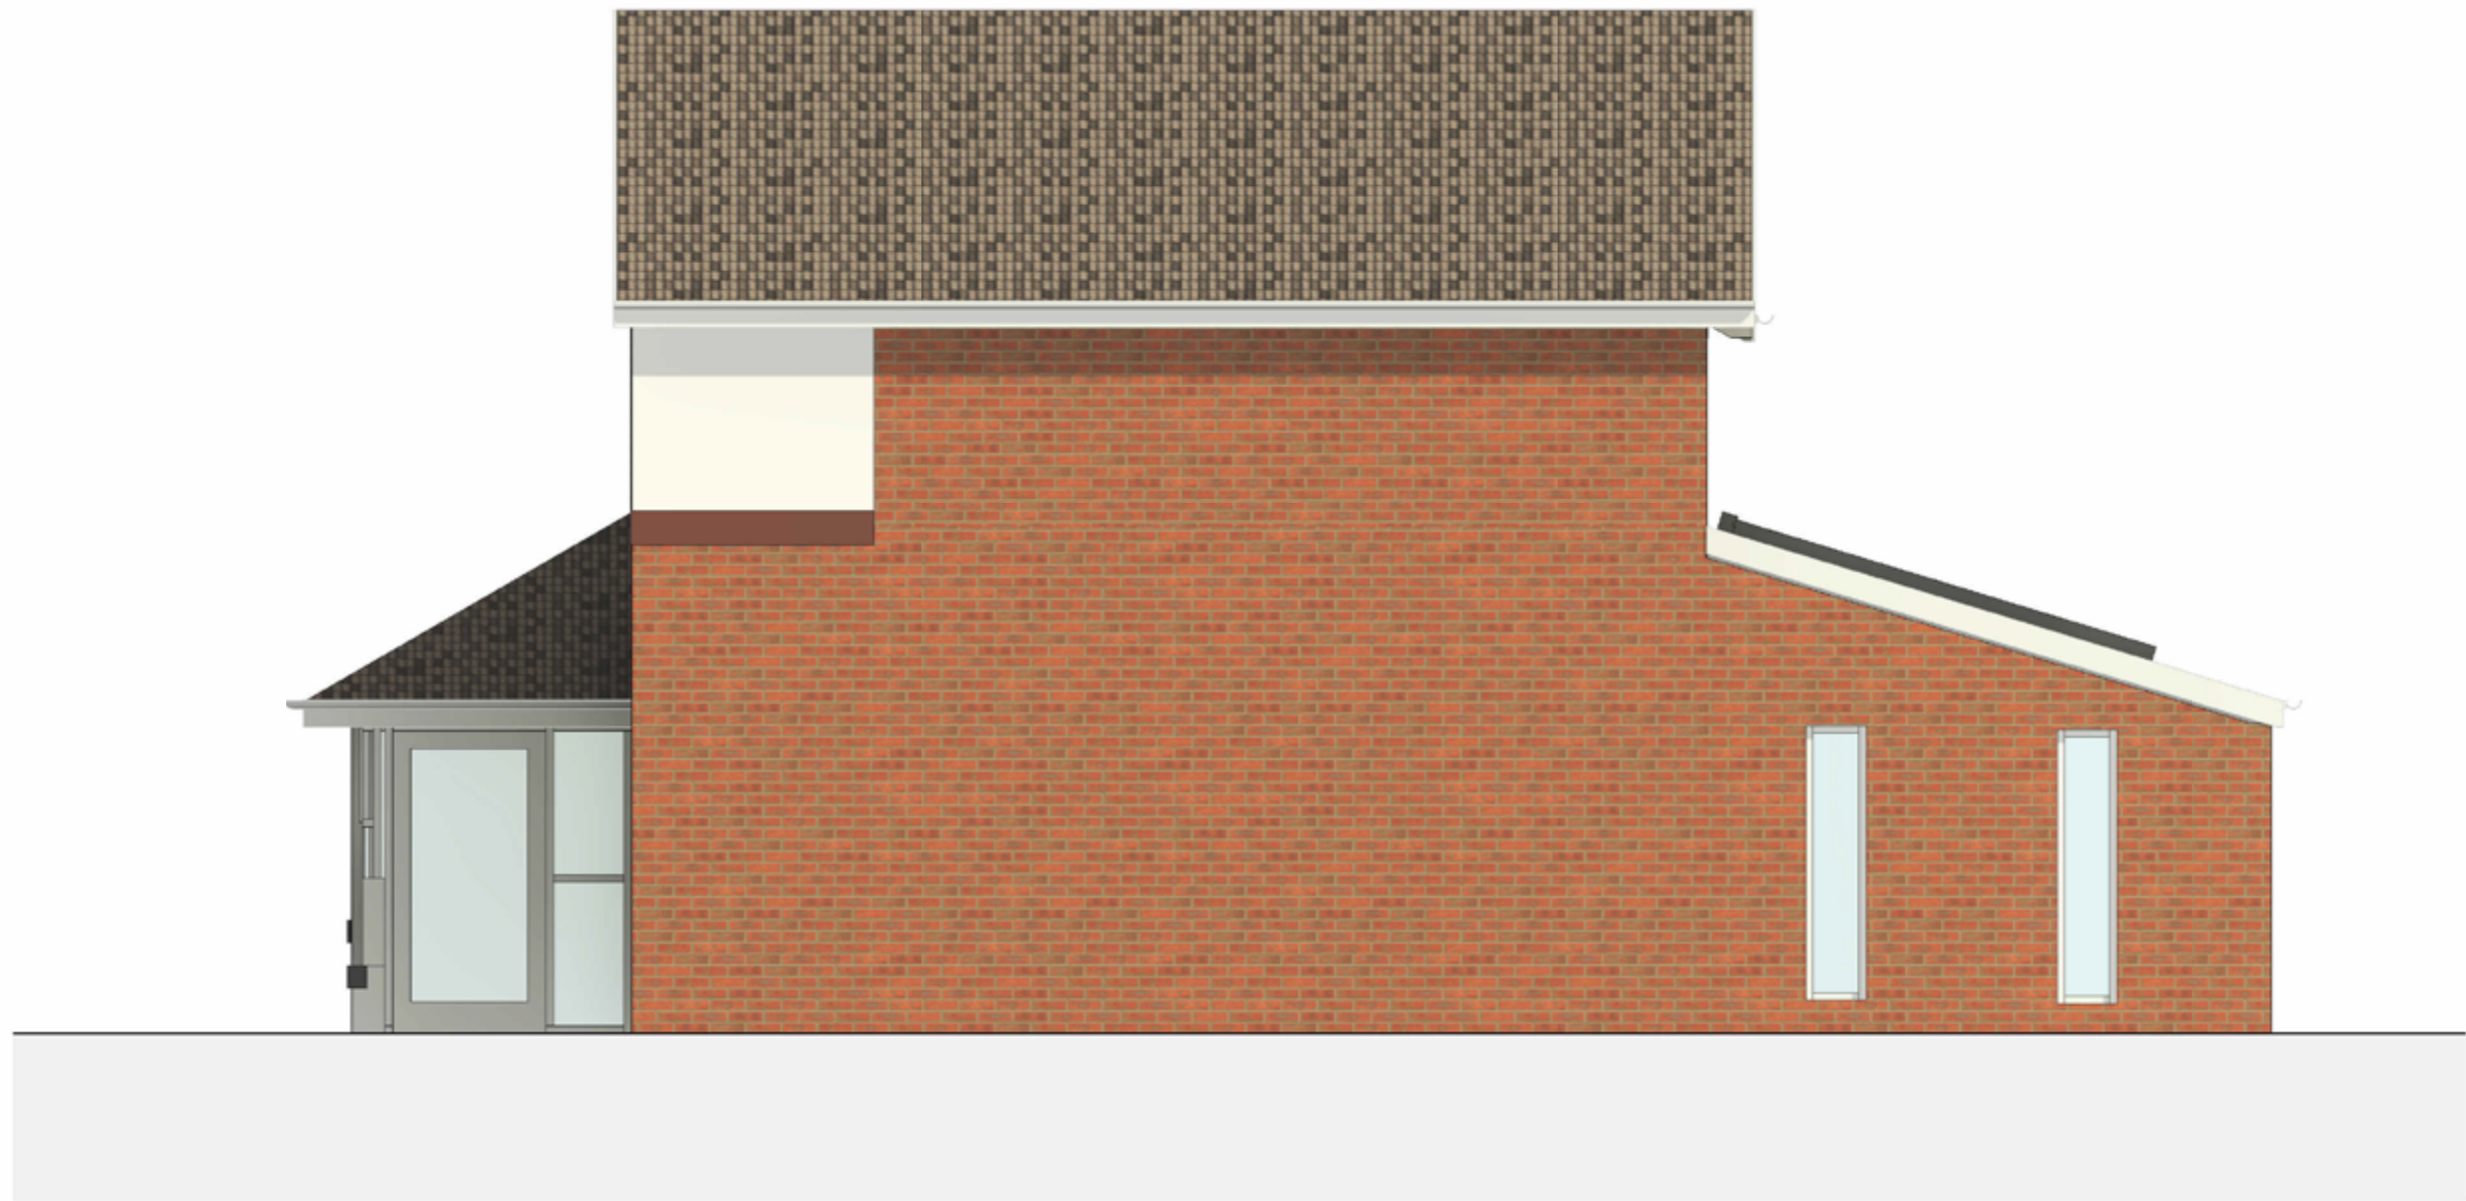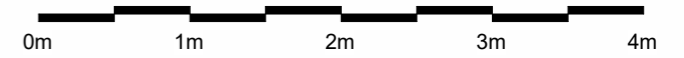


001-12 Existing Elevation - South
Rev. P01 2024-06-24

22 Wrenswood Close
MOJO

mojo-architecture.com
info@mojo-architecture.com
0161 818 8840

1 : 50 @ A3

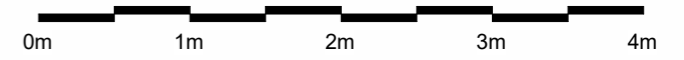


001-11 Existing Elevation - East
Rev. P01 2024-06-24

22 Wrenswood Close
MOJO

mojo-architecture.com
info@mojo-architecture.com
0161 818 8840

1 : 50 @ A3

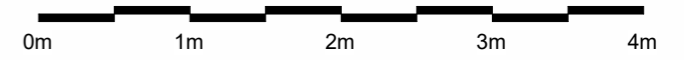

001-10 Existing Elevation - North
Rev. P01 2024-06-24

22 Wrenswood Close
MOJO

mojo-architecture.com
info@mojo-architecture.com
0161 818 8840




001-14 Existing Axo 1

22 Wrenswood Close
MOJO

mojo-architecture.com
info@mojo-architecture.com
0161 818 8840

1 : 50 @ A3

0m 1m 2m 3m 4m


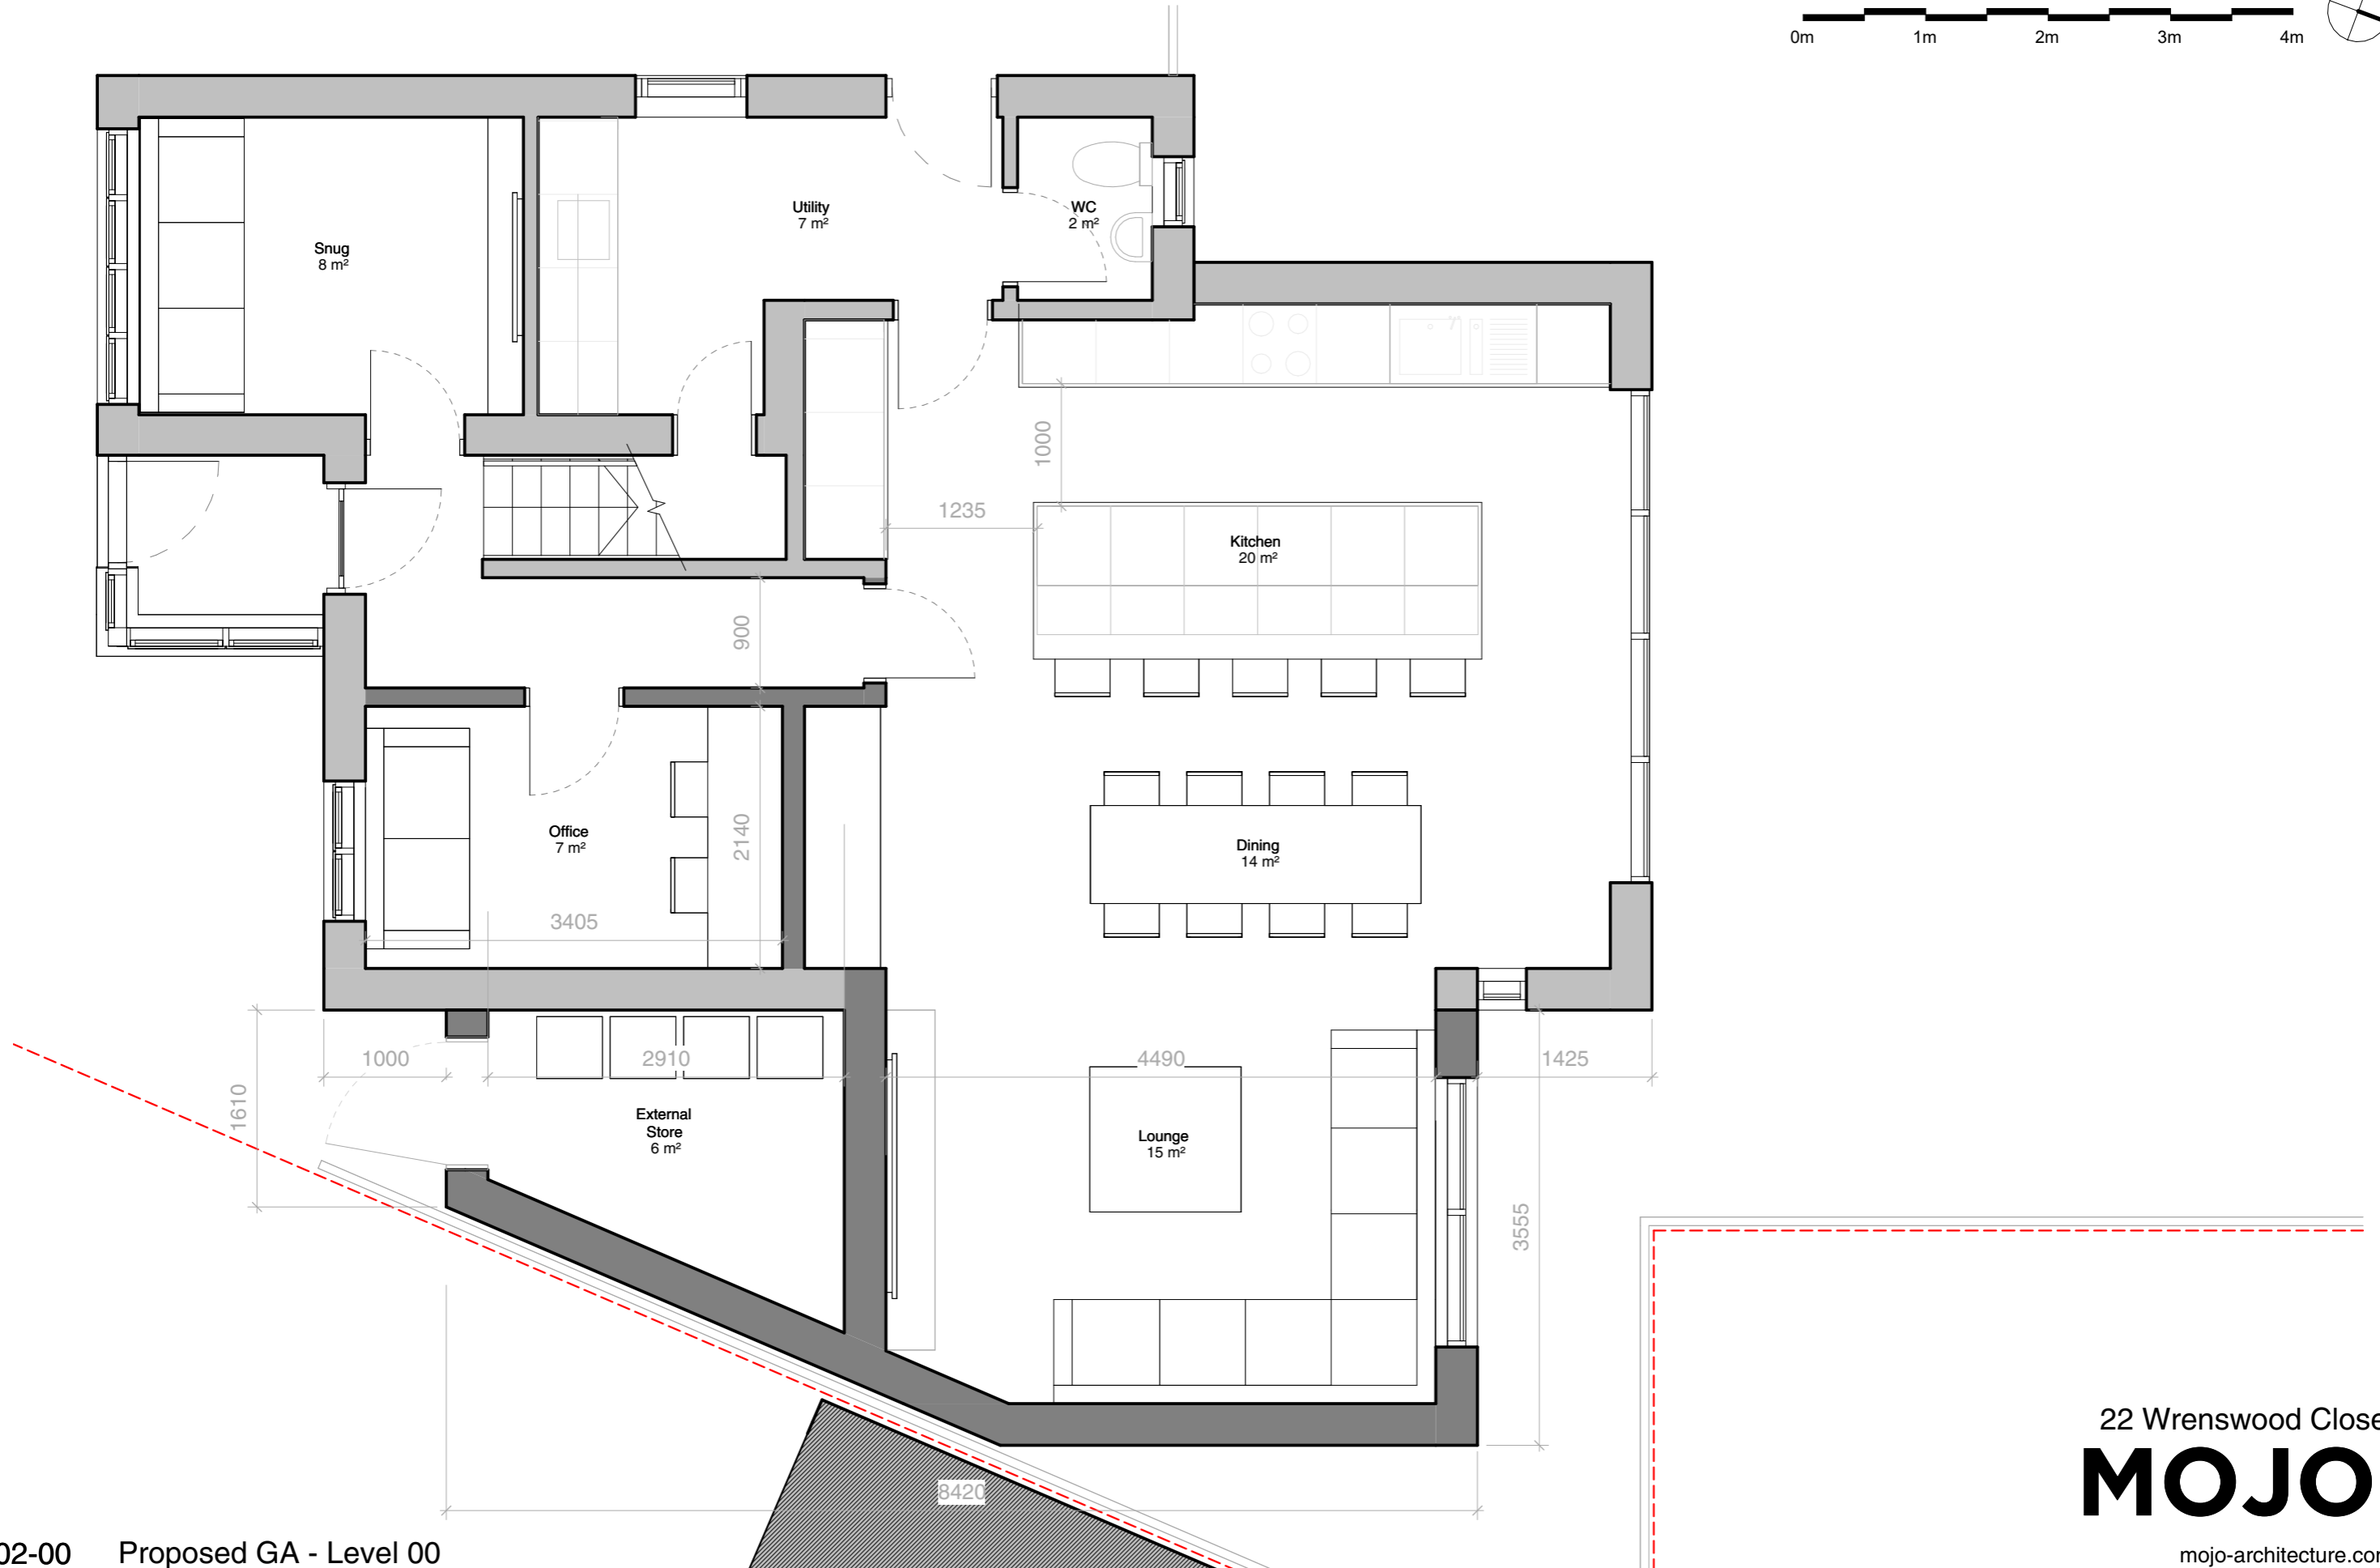


002-00 Proposed GA - Level 00

22 Wrenswood Close
MOJO

mojo-architecture.com
info@mojo-architecture.com
0161 818 8840

1 : 50 @ A3

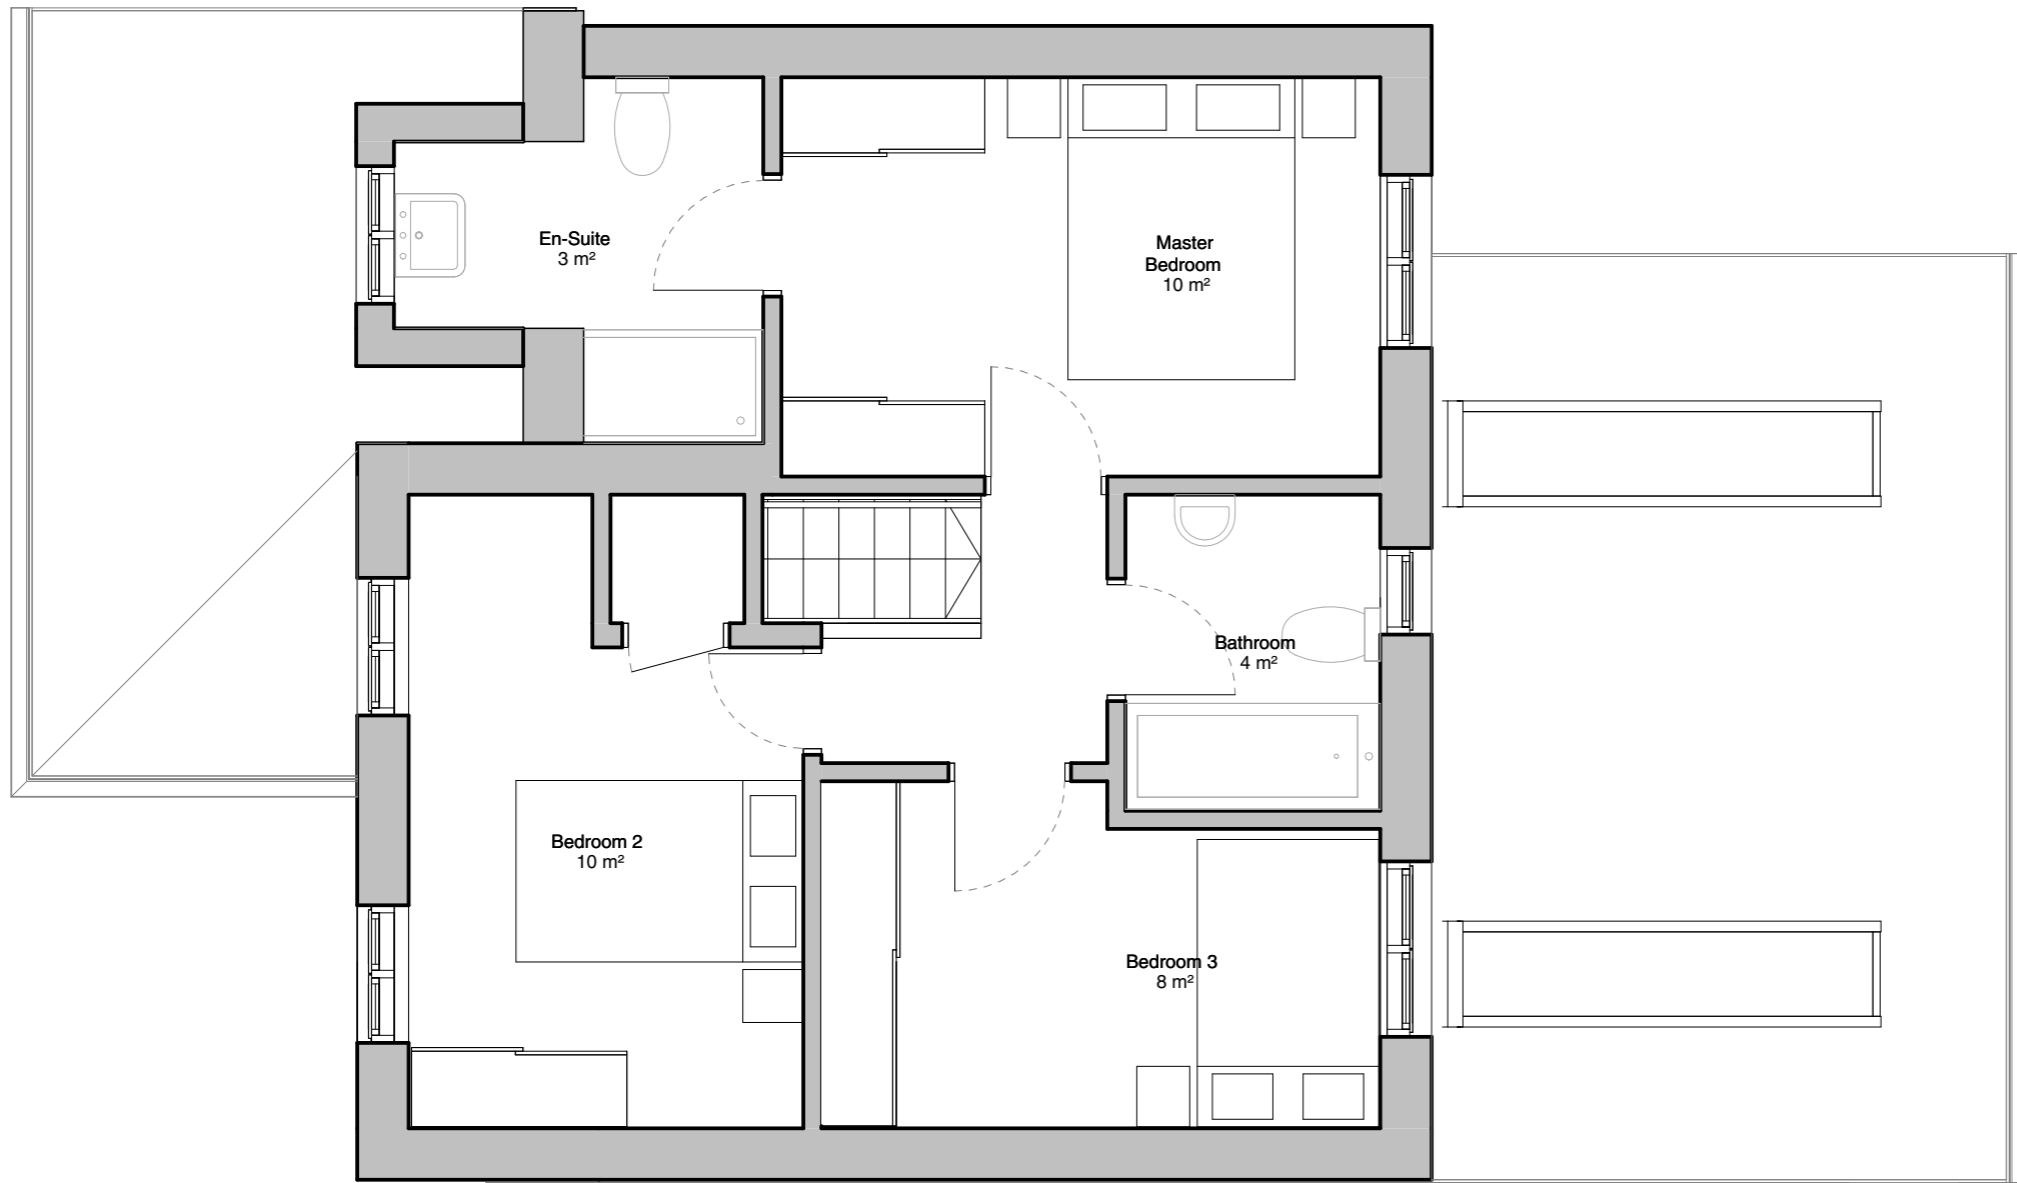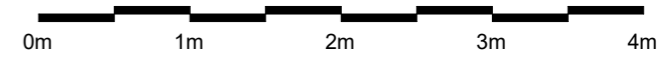

New Rooflight to the Family Room below


The new extension to take into account the property red line.

002-01 Proposed GA - Level 01

22 Wrenswood Close
MOJO

mojo-architecture.com
info@mojo-architecture.com
0161 818 8840

1 : 50 @ A3

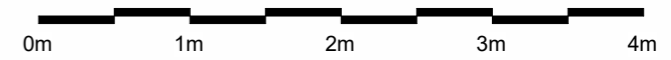



22 Wrenswood Close

MOJO

mojo-architecture.com
info@mojo-architecture.com
0161 818 8840

002-13 Proposed Elevation - West

1 : 50 @ A3

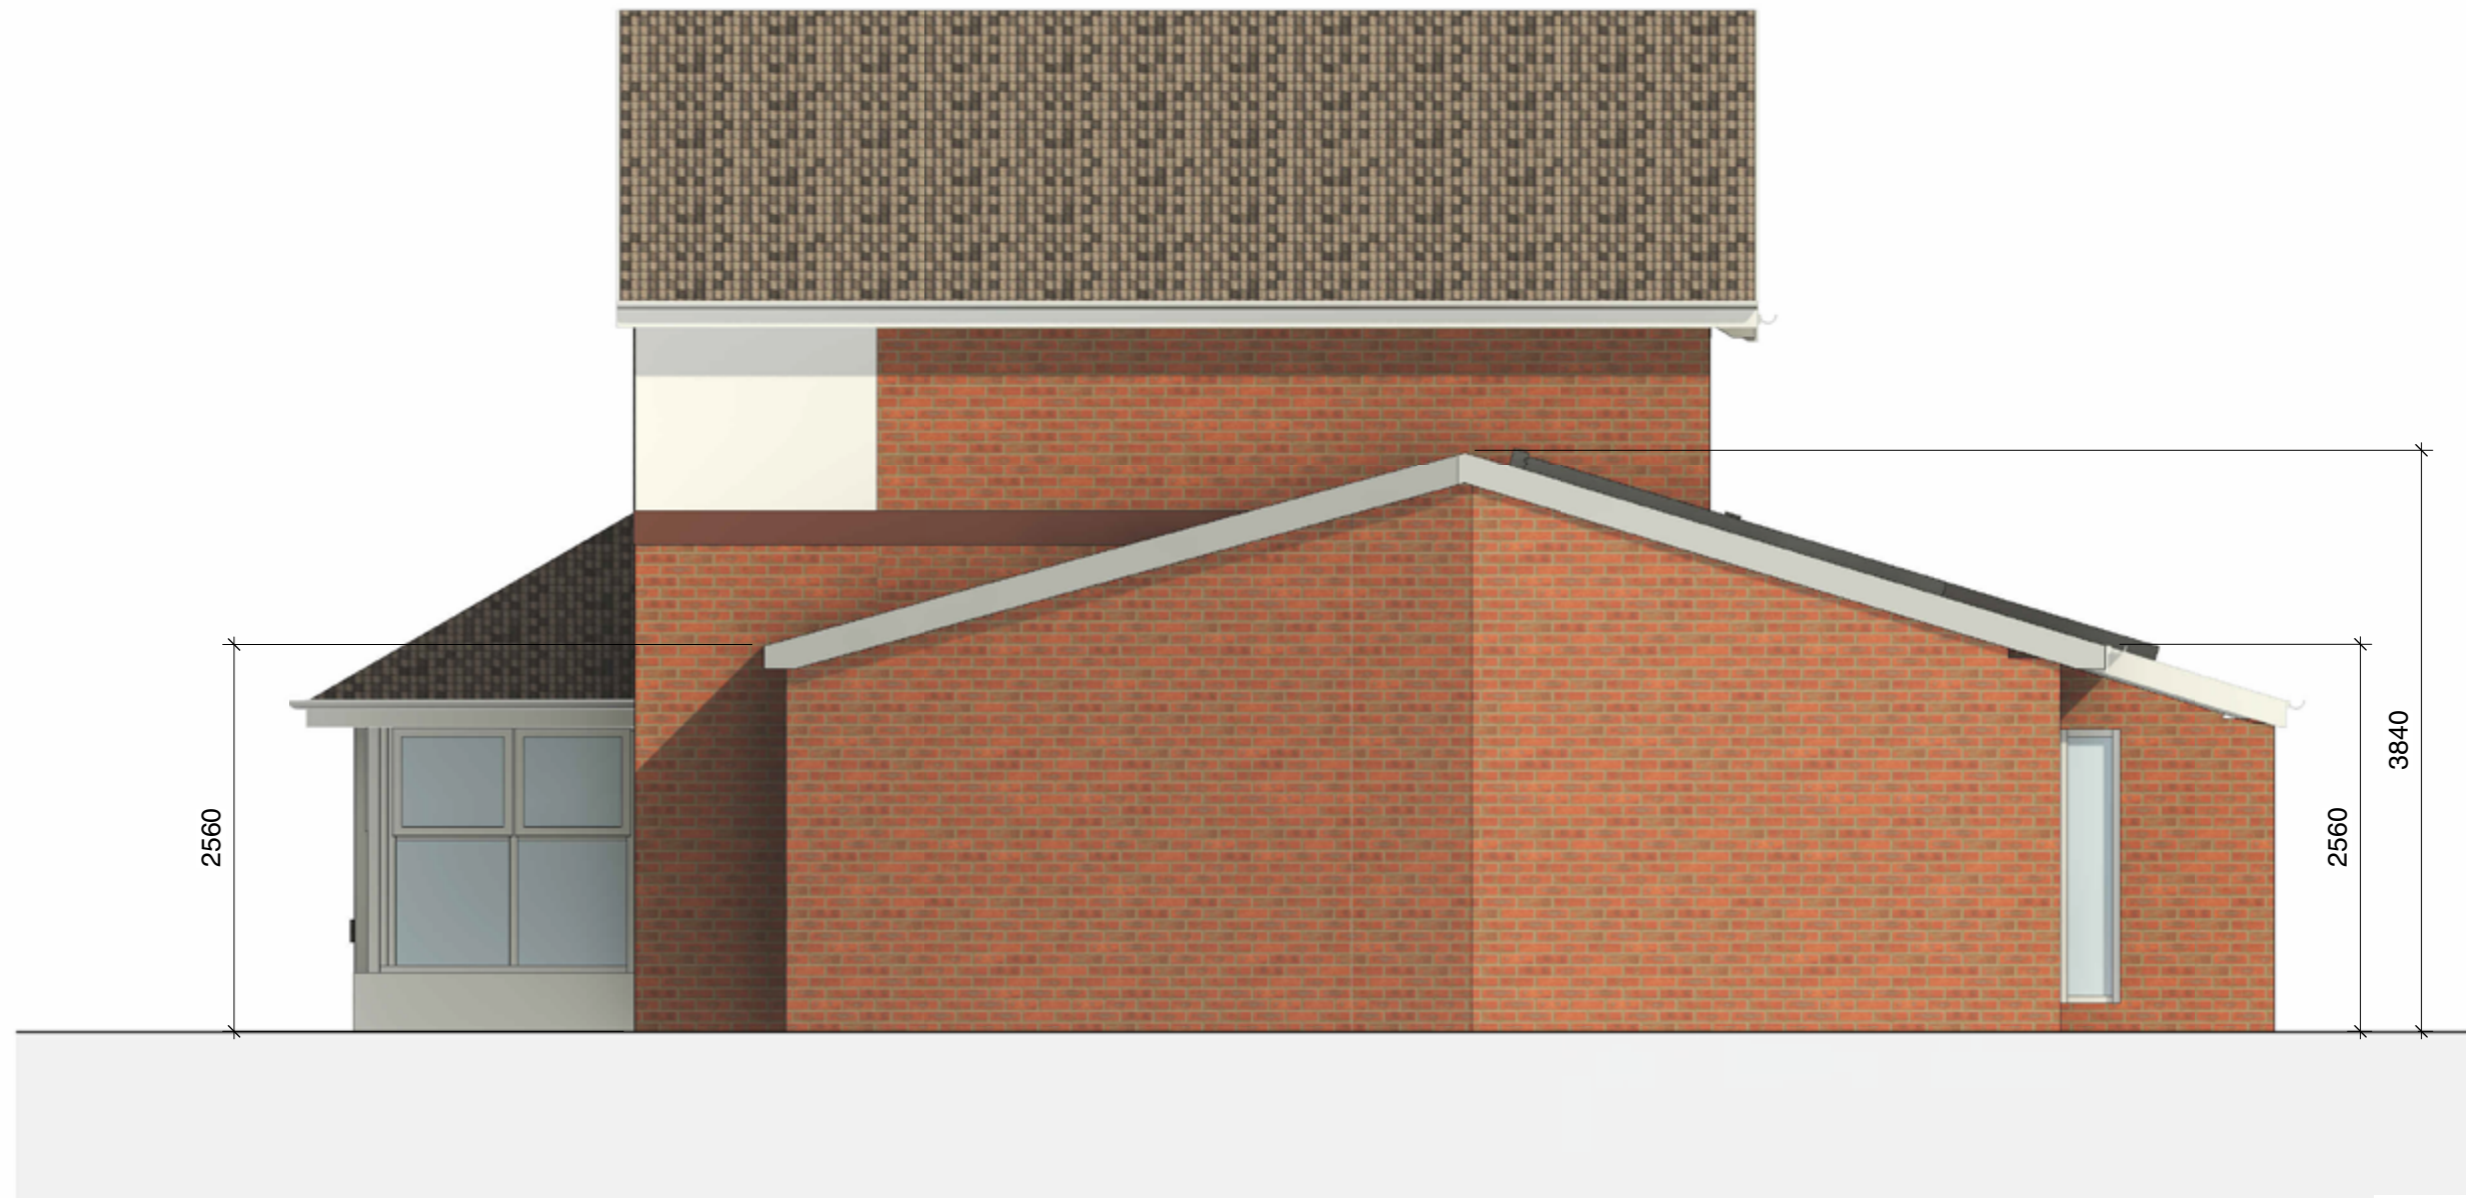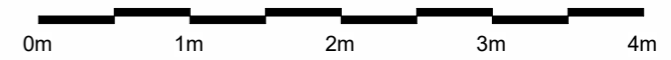


22 Wrenswood Close

MOJO

mojo-architecture.com
info@mojo-architecture.com
0161 818 8840

002-12 Proposed Elevation - South

1 : 50 @ A3

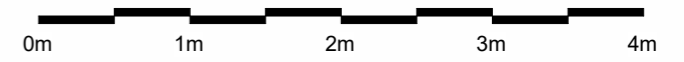


002-11 Proposed Elevation - East

22 Wrenswood Close
MOJO

mojo-architecture.com
info@mojo-architecture.com
0161 818 8840

1 : 50 @ A3

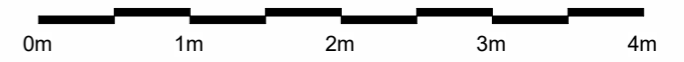

002-10 Proposed Elevation - North

22 Wrenswood Close

MOJO

mojo-architecture.com
info@mojo-architecture.com
0161 818 8840



002-14 Proposed Axo 1

22 Wrenswood Close
MOJO

mojo-architecture.com
info@mojo-architecture.com
0161 818 8840



MOJO

mojo-architecture.com
info@mojo-architecture.com
0161 818 8840