



1 Level 0 - Existing
1 : 50

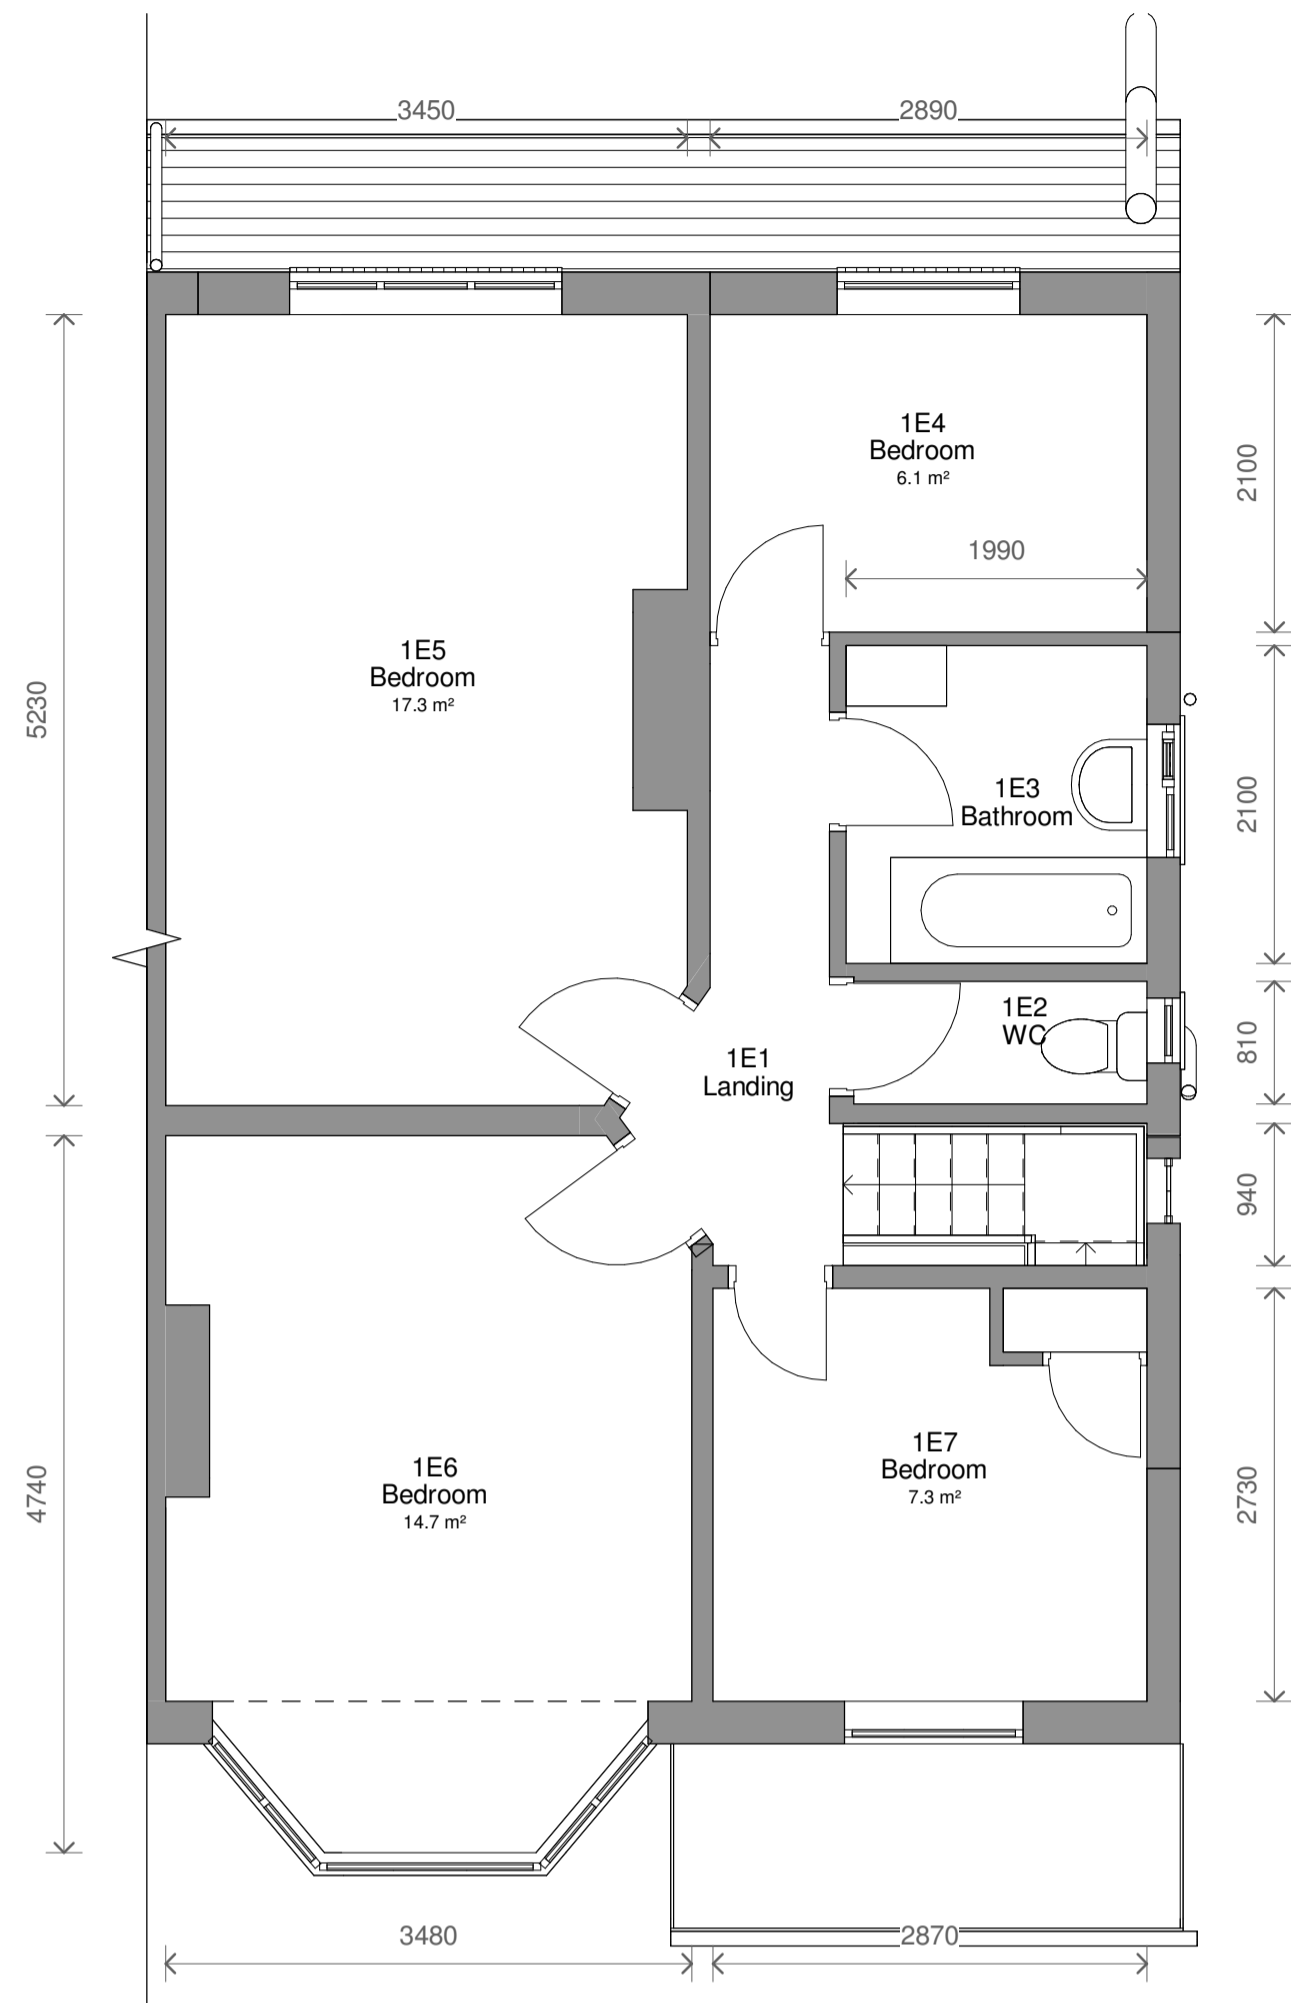


2 Level 1 - Existing
1 : 50

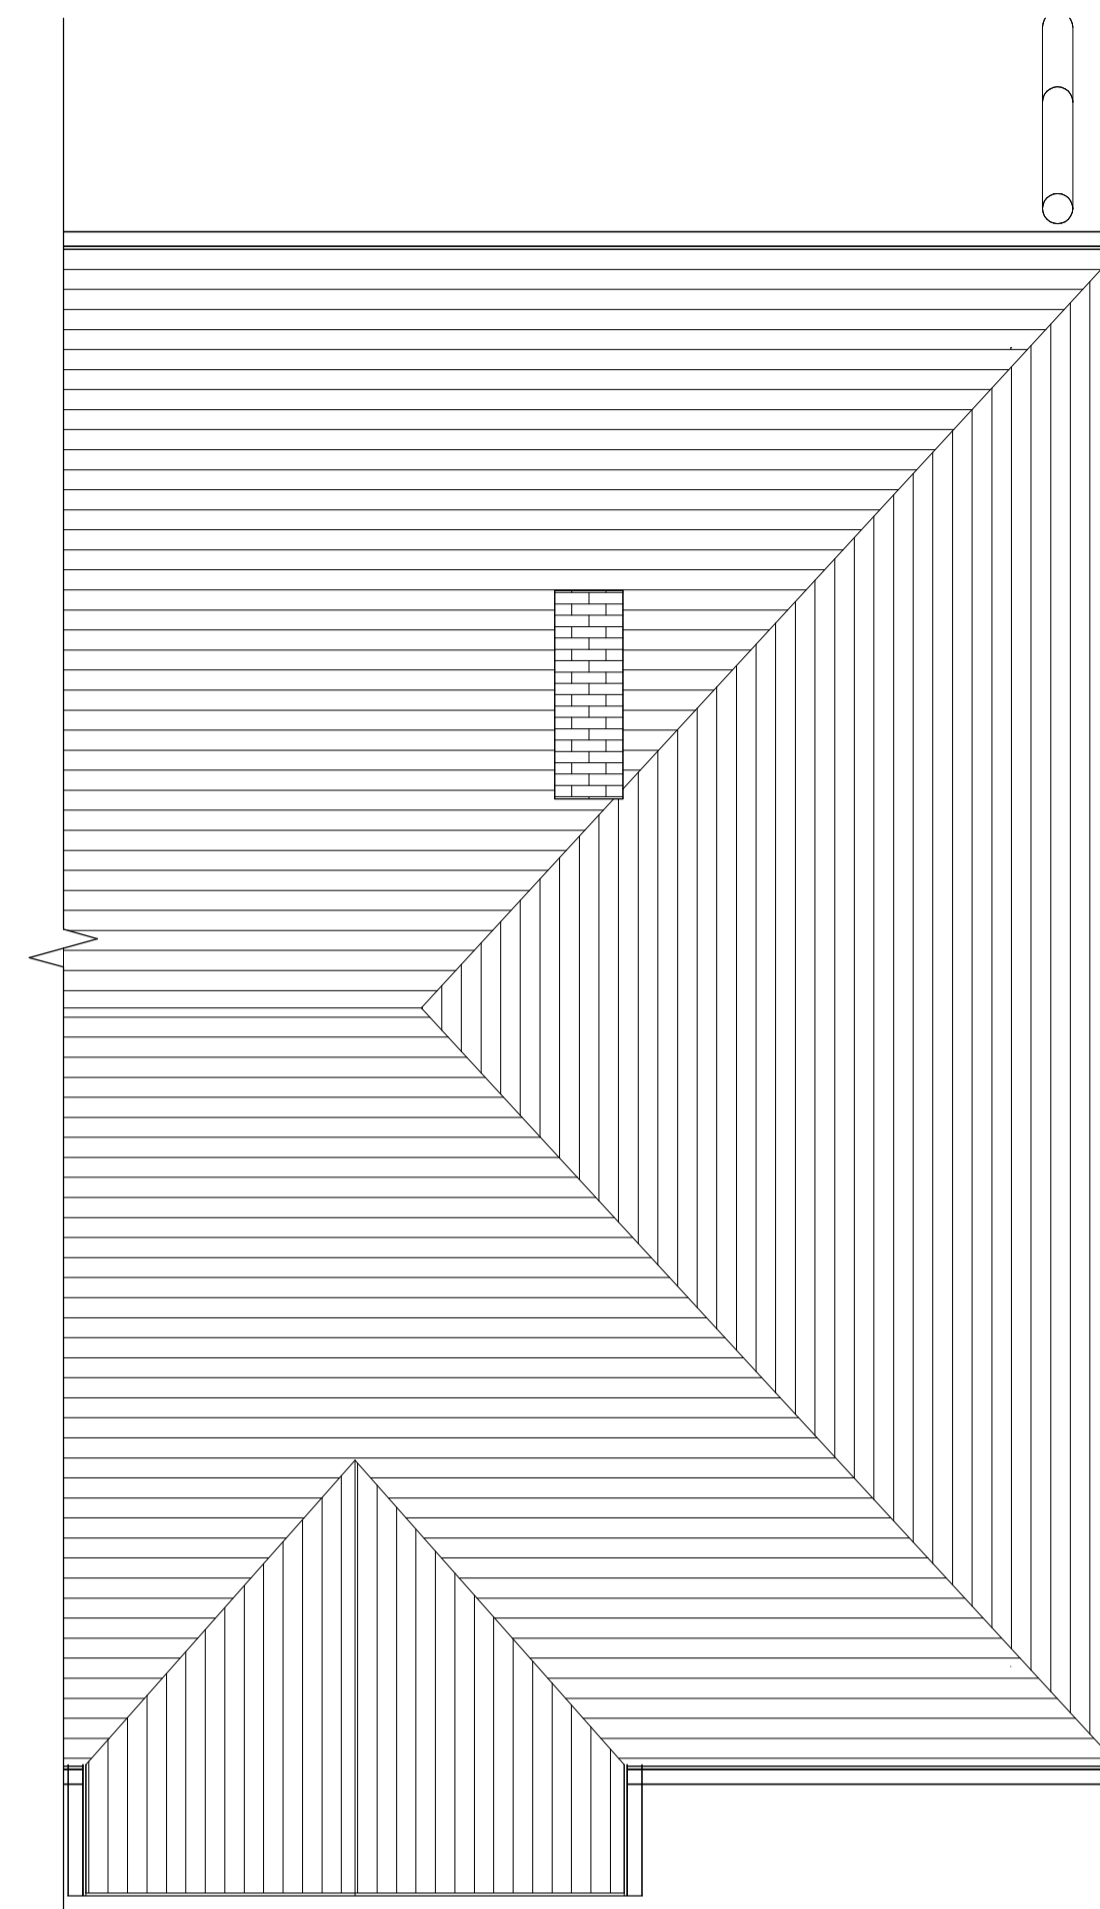

3 Level Roof - Existing
1 : 50



4 Front - Existing
1 : 100

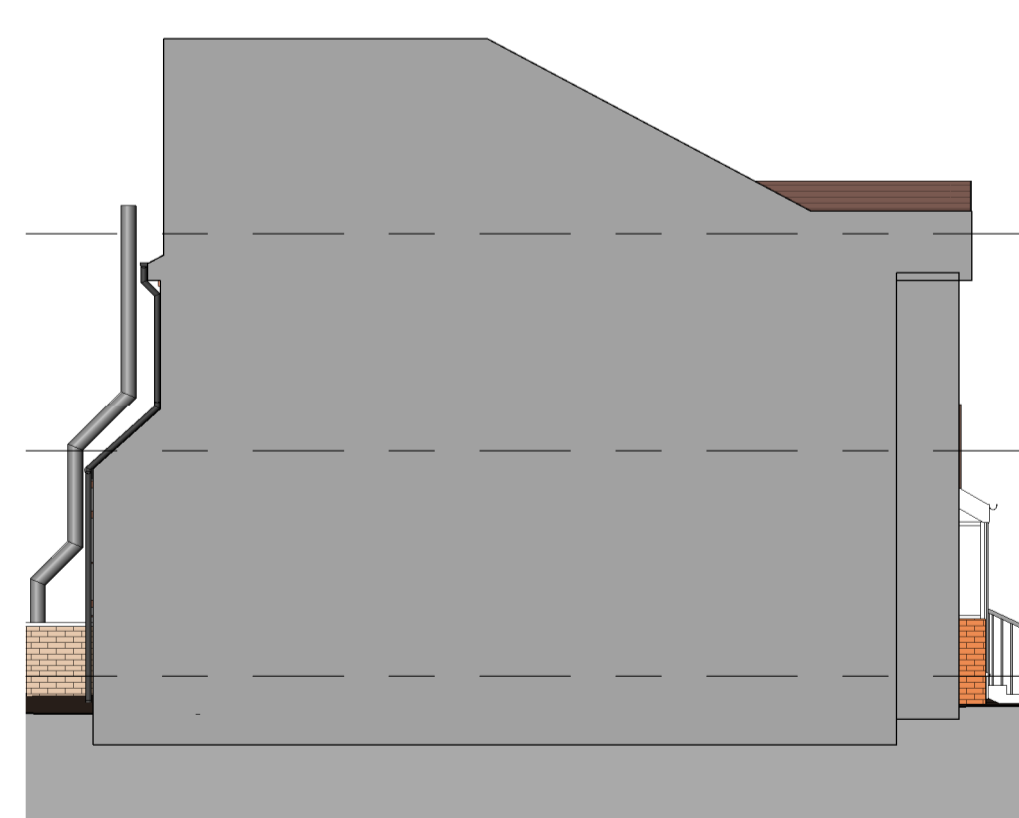


5 Left Side - Existing
1 : 100



6 Rear - Existing
1 : 100



7 Right Side - Existing
1 : 100

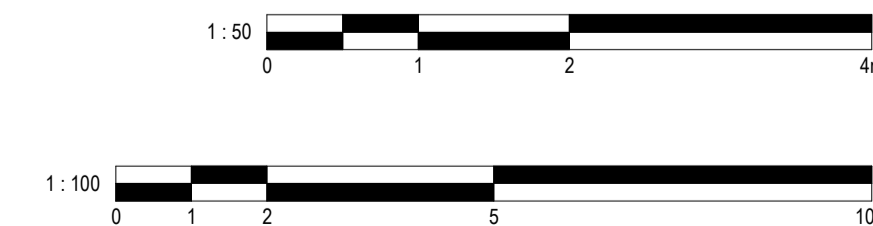

No.	Description	Date	Initial
1	Revised Roof	02/01/2025	

PROJECT: 97 Leicester Road

TITLE: Existing Plans and Elevations

STATUS: DESIGN

DRAWN BY	DATE	SCALE (@ A1)
CB	14/11/2024	As indicated

PROJECT NUMBER	DRAWING NUMBER	REV
GSS24165	002	1

GOLD SKETCH
STUDIO
www.goldsketch.co.uk info@goldsketch.co.uk 0161 792 9595

NOTES
© COPYRIGHT. ALL RIGHTS RESERVED.
NO DRAWINGS MAY BE REPRODUCED WITHOUT WRITTEN CONSENT.
DRAWING TO BE USED FOR THE EXACT PURPOSES ONLY. NO COPIES OR SITE VISITS ARE TO BE MADE WITHOUT THE WRITTEN CONSENT OF GOLD SKETCH.
ALL DIMENSIONS ARE TO THE CENTERLINE UNLESS OTHERWISE SPECIFIED. ALL DIMENSIONS ON THIS DRAWING ARE UNLESS OTHERWISE SPECIFIED.