




1 Front - Proposed
1 : 100

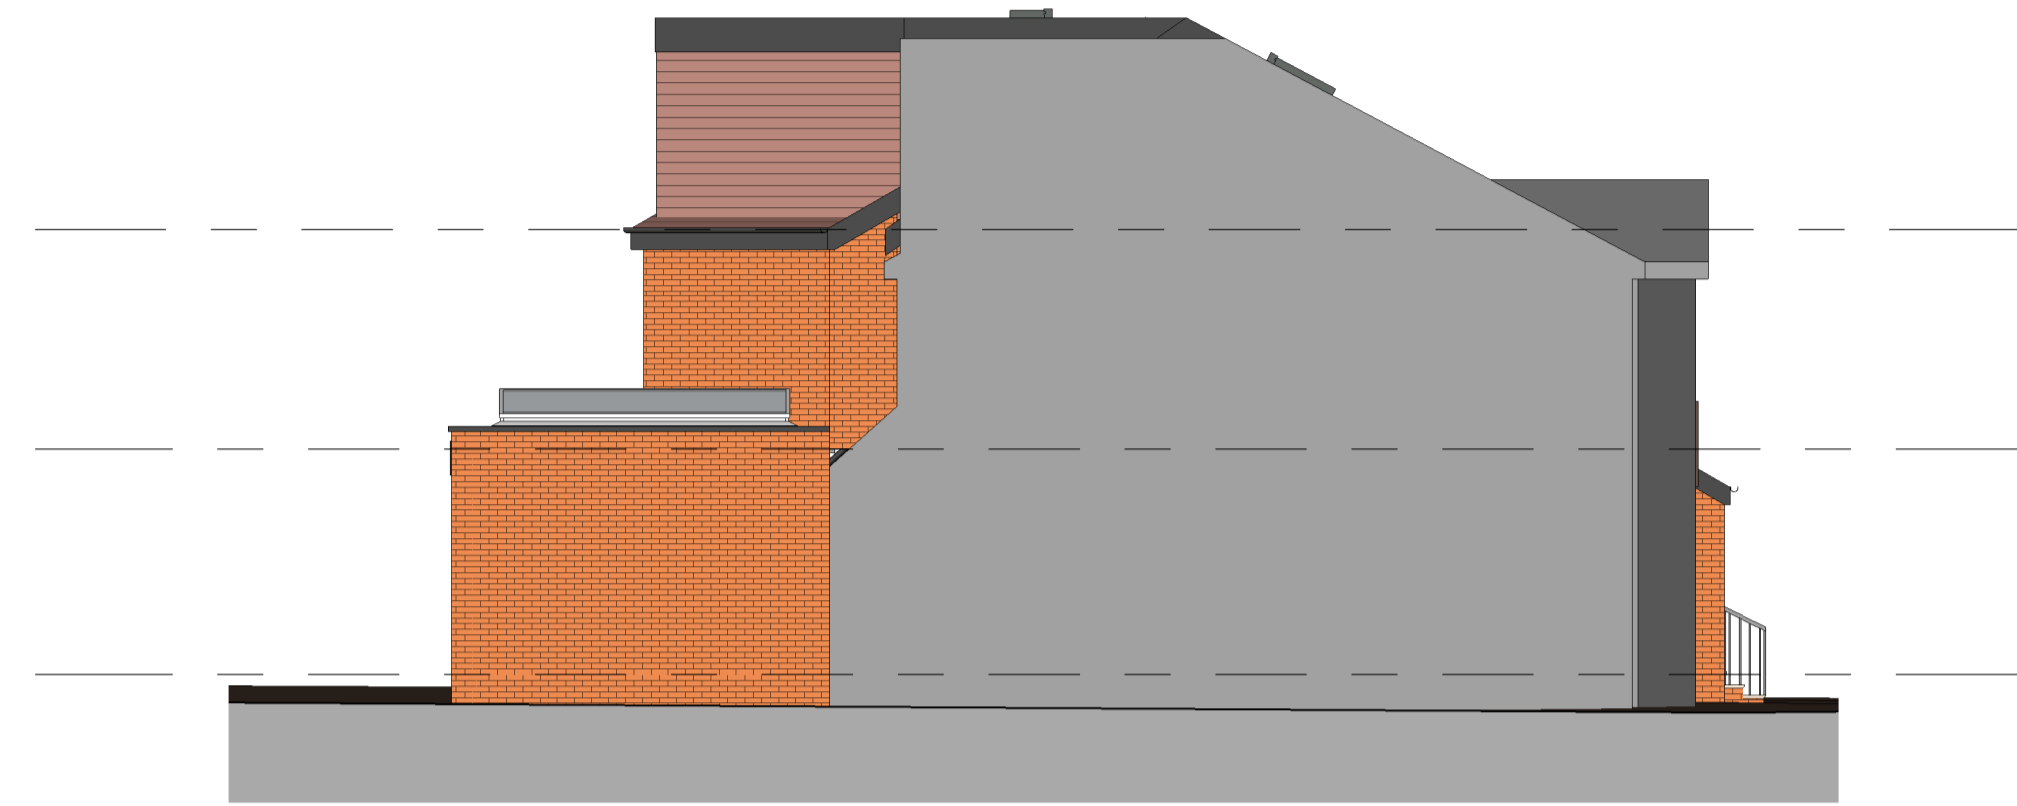

2 Left Side - Proposed
1 : 100



3 Rear - Proposed
1 : 100



4 Right Side - Proposed
1 : 100

3	Revised Roof	02/01/2025	
2	Revised Design	12/12/2024	
1	Revised Design	26/11/2024	
No.	Description	Date	Initial

PROJECT 97 Leicester Road

TITLE Proposed Elevations

STATUS DESIGN

DRAWN BY	DATE	SCALE (@ A1)
CB	21/11/2024	1 : 100

PROJECT NUMBER	DRAWING NUMBER	REV
GSS24165	004	3

GOLD SKETCH
S T U D I O S
www.goldsketch.co.uk info@goldsketch.co.uk 0161 792 9595

NOTES
© COPYRIGHT ALL RIGHTS RESERVED.
NO DRAWINGS ARE TO BE REPRODUCED WITHOUT WRITTEN CONSENT.
DRAWINGS TO BE USED FOR THE SITE AND RELATED ONLY. NO COPIES OR SITE VISITS ARE TO BE REPORTED TO THE
ALL DIMENSIONS REFER TO THE DIMENSIONS OF THE DRAWING. ALL DIMENSIONS ARE TO BE IN ACCORDANCE WITH THE
UNLESS OTHERWISE SPECIFIED. ALL DIMENSIONS ON THIS DRAWING ARE IN METRES UNLESS OTHERWISE SPECIFIED.

