



03 Existing GA Elevation C
Scale 1:100 @ A2




04 Existing GA Elevation D
Scale 1:100 @ A2




01 Existing GA Elevation A
Scale 1:100 @ A2



02 Existing GA Elevation B
Scale 1:100 @ A2

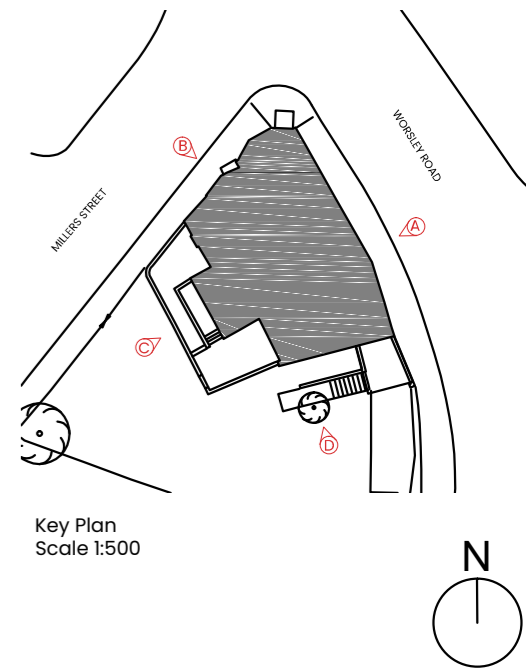

Key Plan
Scale 1:500

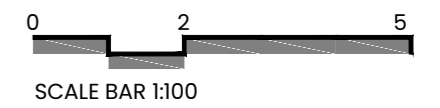

General Notes:

All site dimensions shall be verified by the Contractor on site prior to commencing any works.

Do not scale from this drawing.

Design intent drawing only. Construction to comply with latest building regulation requirements.

This drawing is the property of "Studio Tashkeel Architecture Ltd." and copyright is reserved by them. The drawing is not to be copied or disclosed by or to any unauthorised persons without the prior written consent of Studio Tashkeel Architecture Ltd.

Rev	Description	Date	Dr by	App by
R2	Planning Amendment	13.05.2025	SM	MK
R1	Amendment to material	18.12.2024	SM	MK
-	First Issue	29.08.2024	SM	MK



client name Mr Muhammad Naeem	
project 37 Worsley Road, M30 8PB	
drawing Existing Elevations	
project number 24_026	scale varies @ A2
drawing number PL_003	rev R2
issue status Planning	
<p><small>This drawing is to be read in conjunction with all related drawings. All dimensions must be checked and verified on site before commencing any work or producing shop drawings. The originator should be notified immediately of any discrepancy. This drawing is copyright and remains the property of Studio Tashkeel Architecture Ltd.</small></p>	