
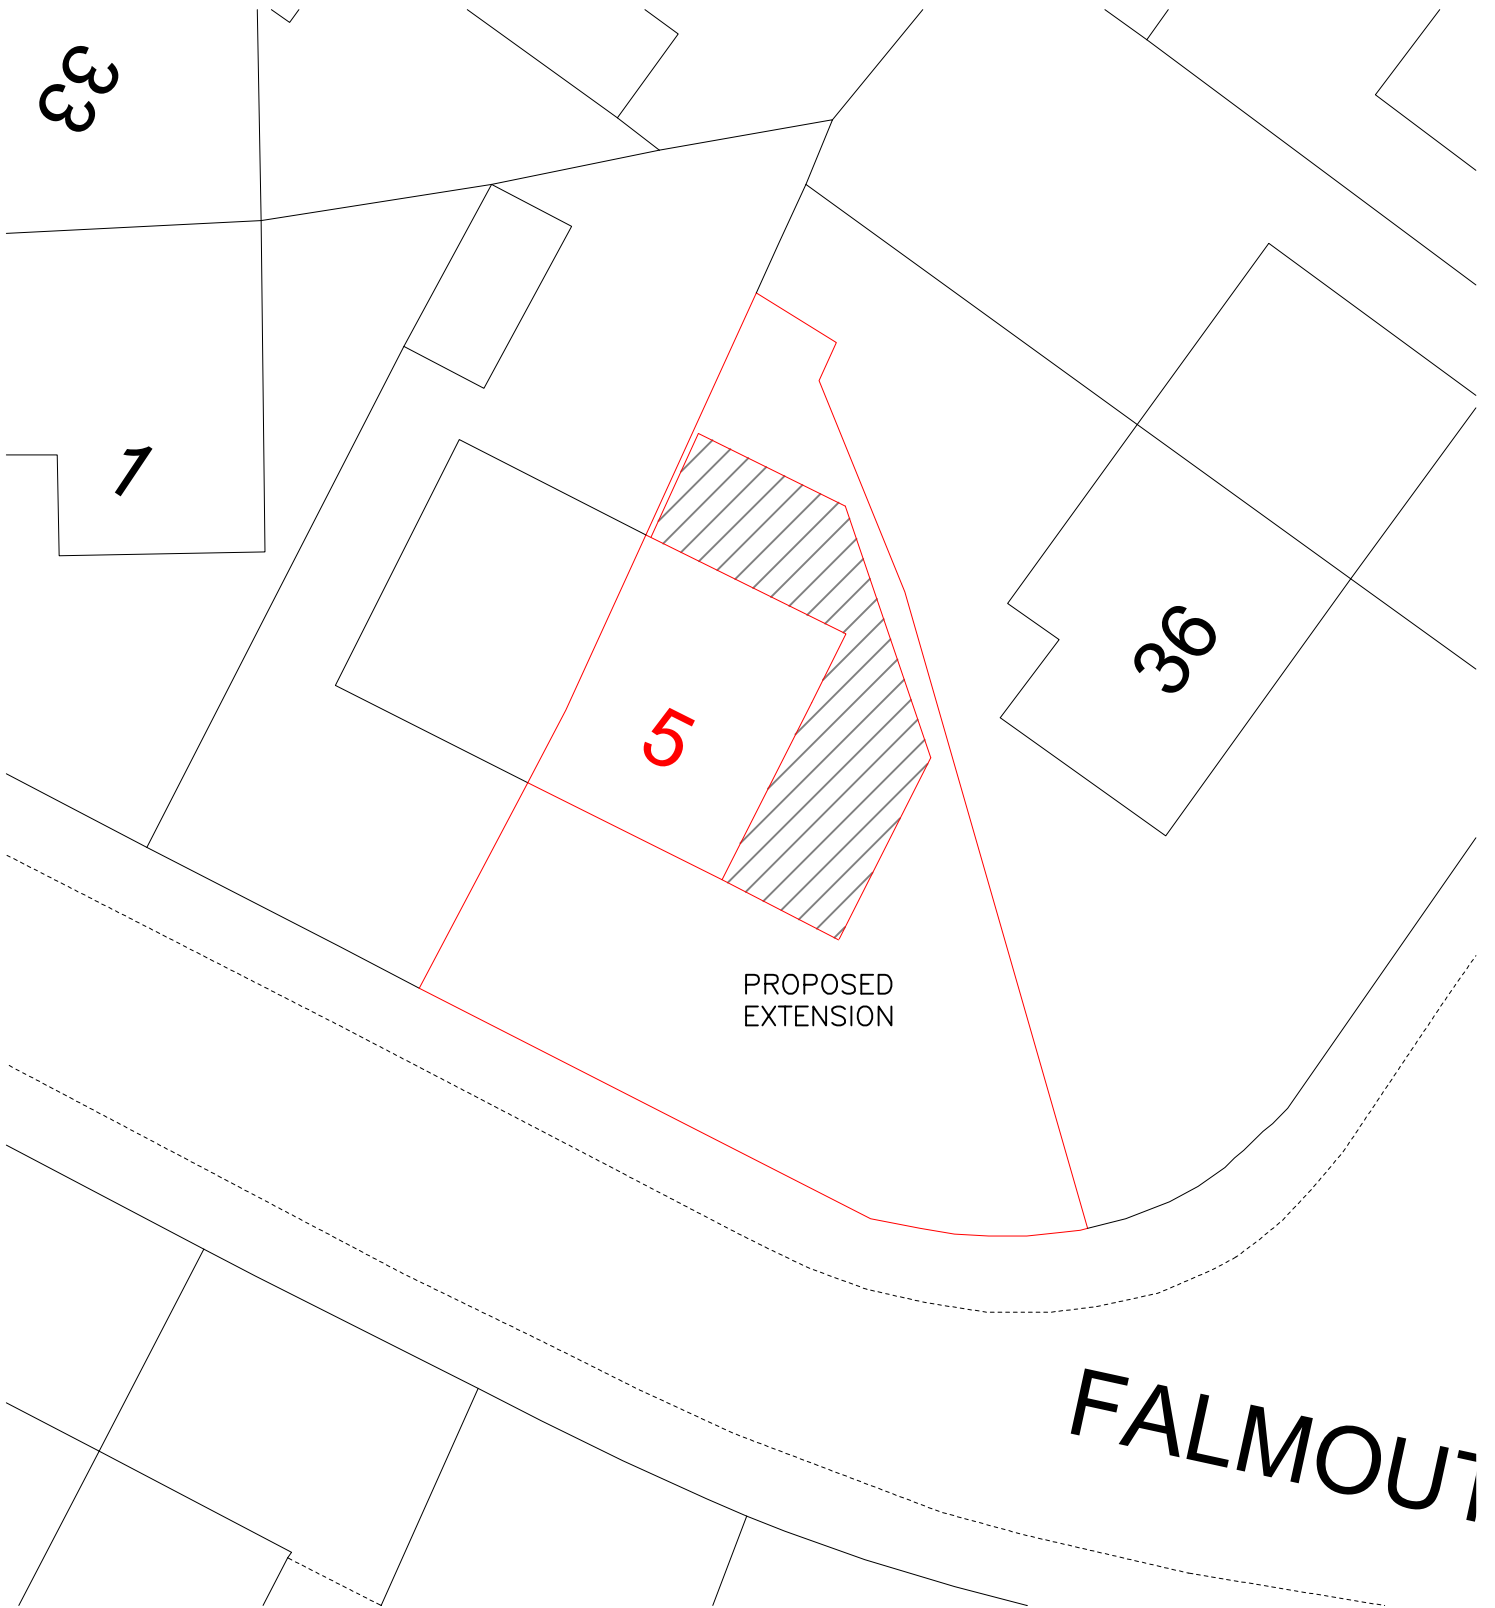


1:200

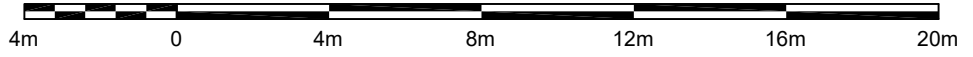

BLOCK PLAN

5 FALMOUTH ROAD, M44 6EJ

SCALE - 1:200