


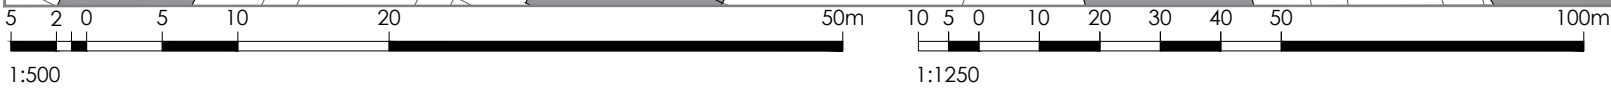

© Crown Copyright and database rights 2025 OS Licence no. AC0000849896



Indicative  
True  
North

# Planning drawings

Legend  
 Site Boundary

Rev ref	Description	Date
<b>Project</b>		
First-floor partial width rear extension / associated internal works at ground and first floor		
<b>Site Address</b>		
93 Ringlow Park Road Swinton Manchester M27 0HE		
<b>Client</b>		
Mr & Mrs Kershaw		
<b>Drawing status</b>		
Planning		
<b>Drawing title</b>		
Proposed block plan		
<b>Date</b>		
May 2025		
<b>Scale</b>		
1:500 @ A4		
<b>Dwg No.</b>	2025-1924-P-105	<b>Rev</b> -