


**Side Elevation From No 3  
King Edwards Building**

**SCALE BAR 1:100**

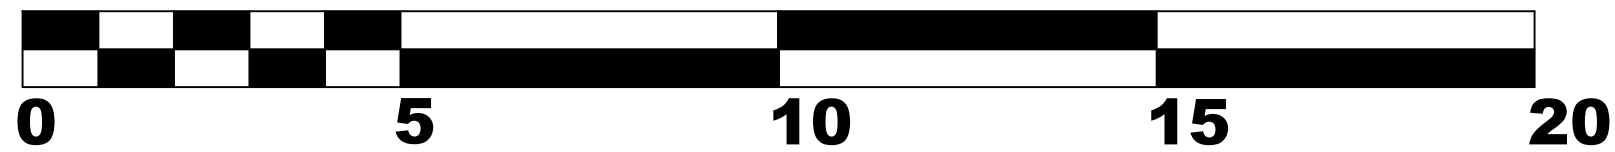

Rev	Date	Description
A	3.09.25	Planning

**H S H** 

Engineering Design Services Ltd  
428 Cheetham Hill Road Cheetham Manchester  
M8 9LE. UK 0161 7956385, 07940197 333

project title	Proposed change of use upper floor from retail outlet to staff accommodation and the installation of external metal stairs.		
client	Mr Mohammad Sarwar		
dwg. title	Proposed Elevations		
dwg. no.	sheet no.	scale.	job no.
07a		1:100 • A3	
2 King Edwards Building Bury Old Road Salford M7 4QJ			
drawn by.			
TZ			