


Leicester Road



1 Site - Existing
1 : 200

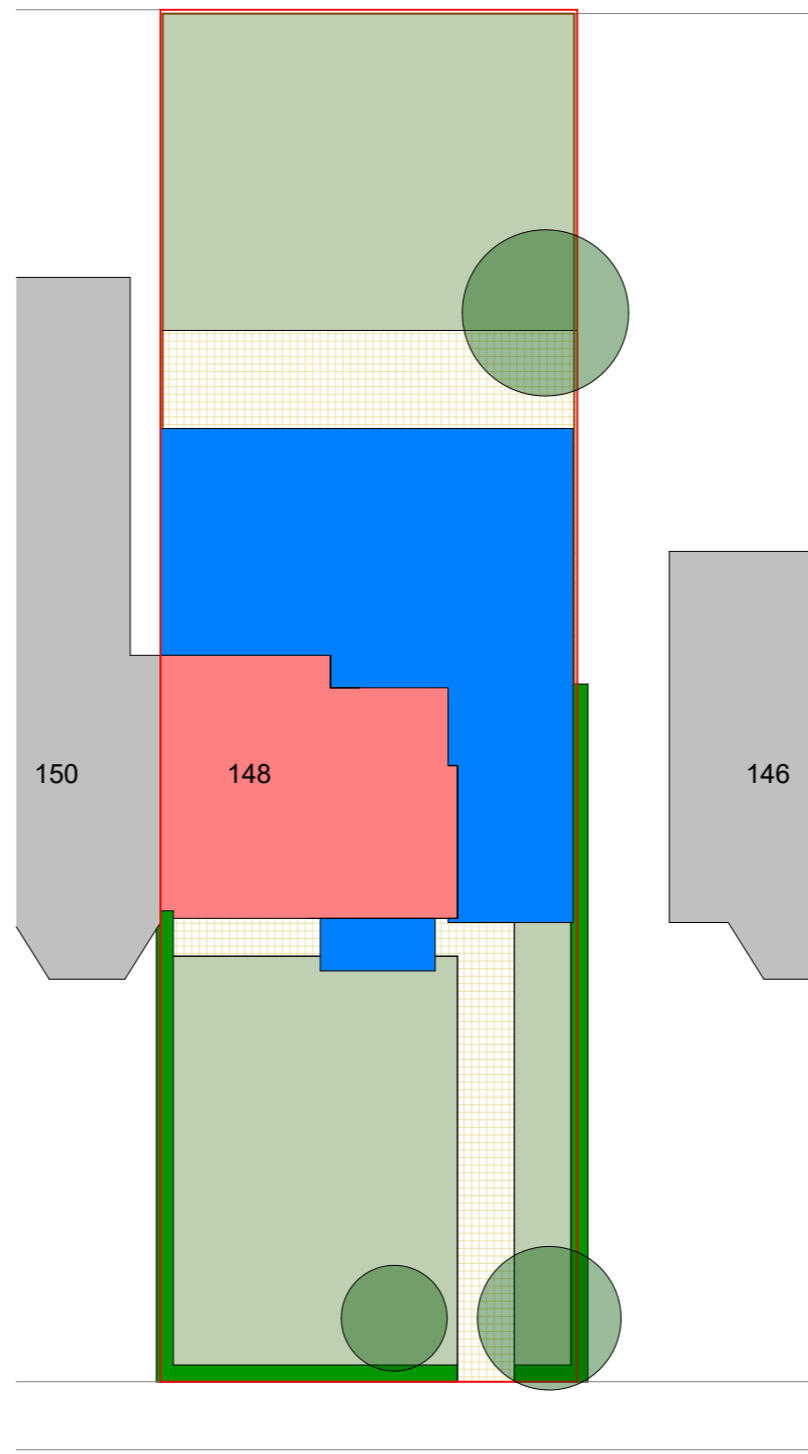

Leicester Road

2 Site - Proposed
1 : 200

- Site Key
- Grass
 - Paving Stones
 - Driveway
 - Timber Fencing
 - Brickwork
 - Hedges
 - Trees
 - Parking
 - Existing Building
 - Proposed Building

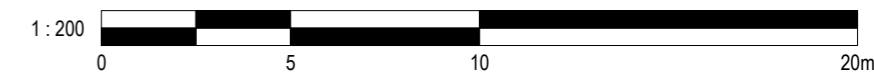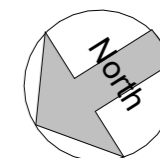

PROJECT	148 Leicester Road		PROJECT NUMBER	DRAWING NUMBER		REV
TITLE	Site - Existing & Proposed		GSS25050	502		
STATUS	PLANNING		DRAWN BY	CHECKED BY	DATE	SCALE (@ A1)
			CB	SG	18/09/2025	As indicated
	No.	Description	Date	Initial		

GOLD SKETCH
S T U D I O S

www.goldsketch.co.uk info@goldsketch.co.uk 0161 792 9595

NOTES
© COPYRIGHT : ALL RIGHTS RESERVED.
THIS DRAWING MUST NOT BE REPRODUCED WITHOUT PRIOR WRITTEN CONSENT.
DRAWING TO BE USED FOR THE STATUS INDICATED ONLY.
ALL DIMENSIONS AND SETTING OUT SHALL BE CHECKED AND CONFIRMED ON SITE. ANY DISCREPANCIES TO BE REPORTED TO THE DESIGNER
PRIOR TO THE COMMENCEMENT OF ANY WORK. ALL WORK AND MATERIALS TO BE IN ACCORDANCE WITH CURRENT STATUTORY LEGISLATION.
RELEVANT CODES OF PRACTICE AND BRITISH STANDARDS. ALL DIMENSIONS ON THIS DRAWING ARE IN MILLIMETRES (UNLESS OTHERWISE STATED).