




4 Level B1 - Existing
1 : 50

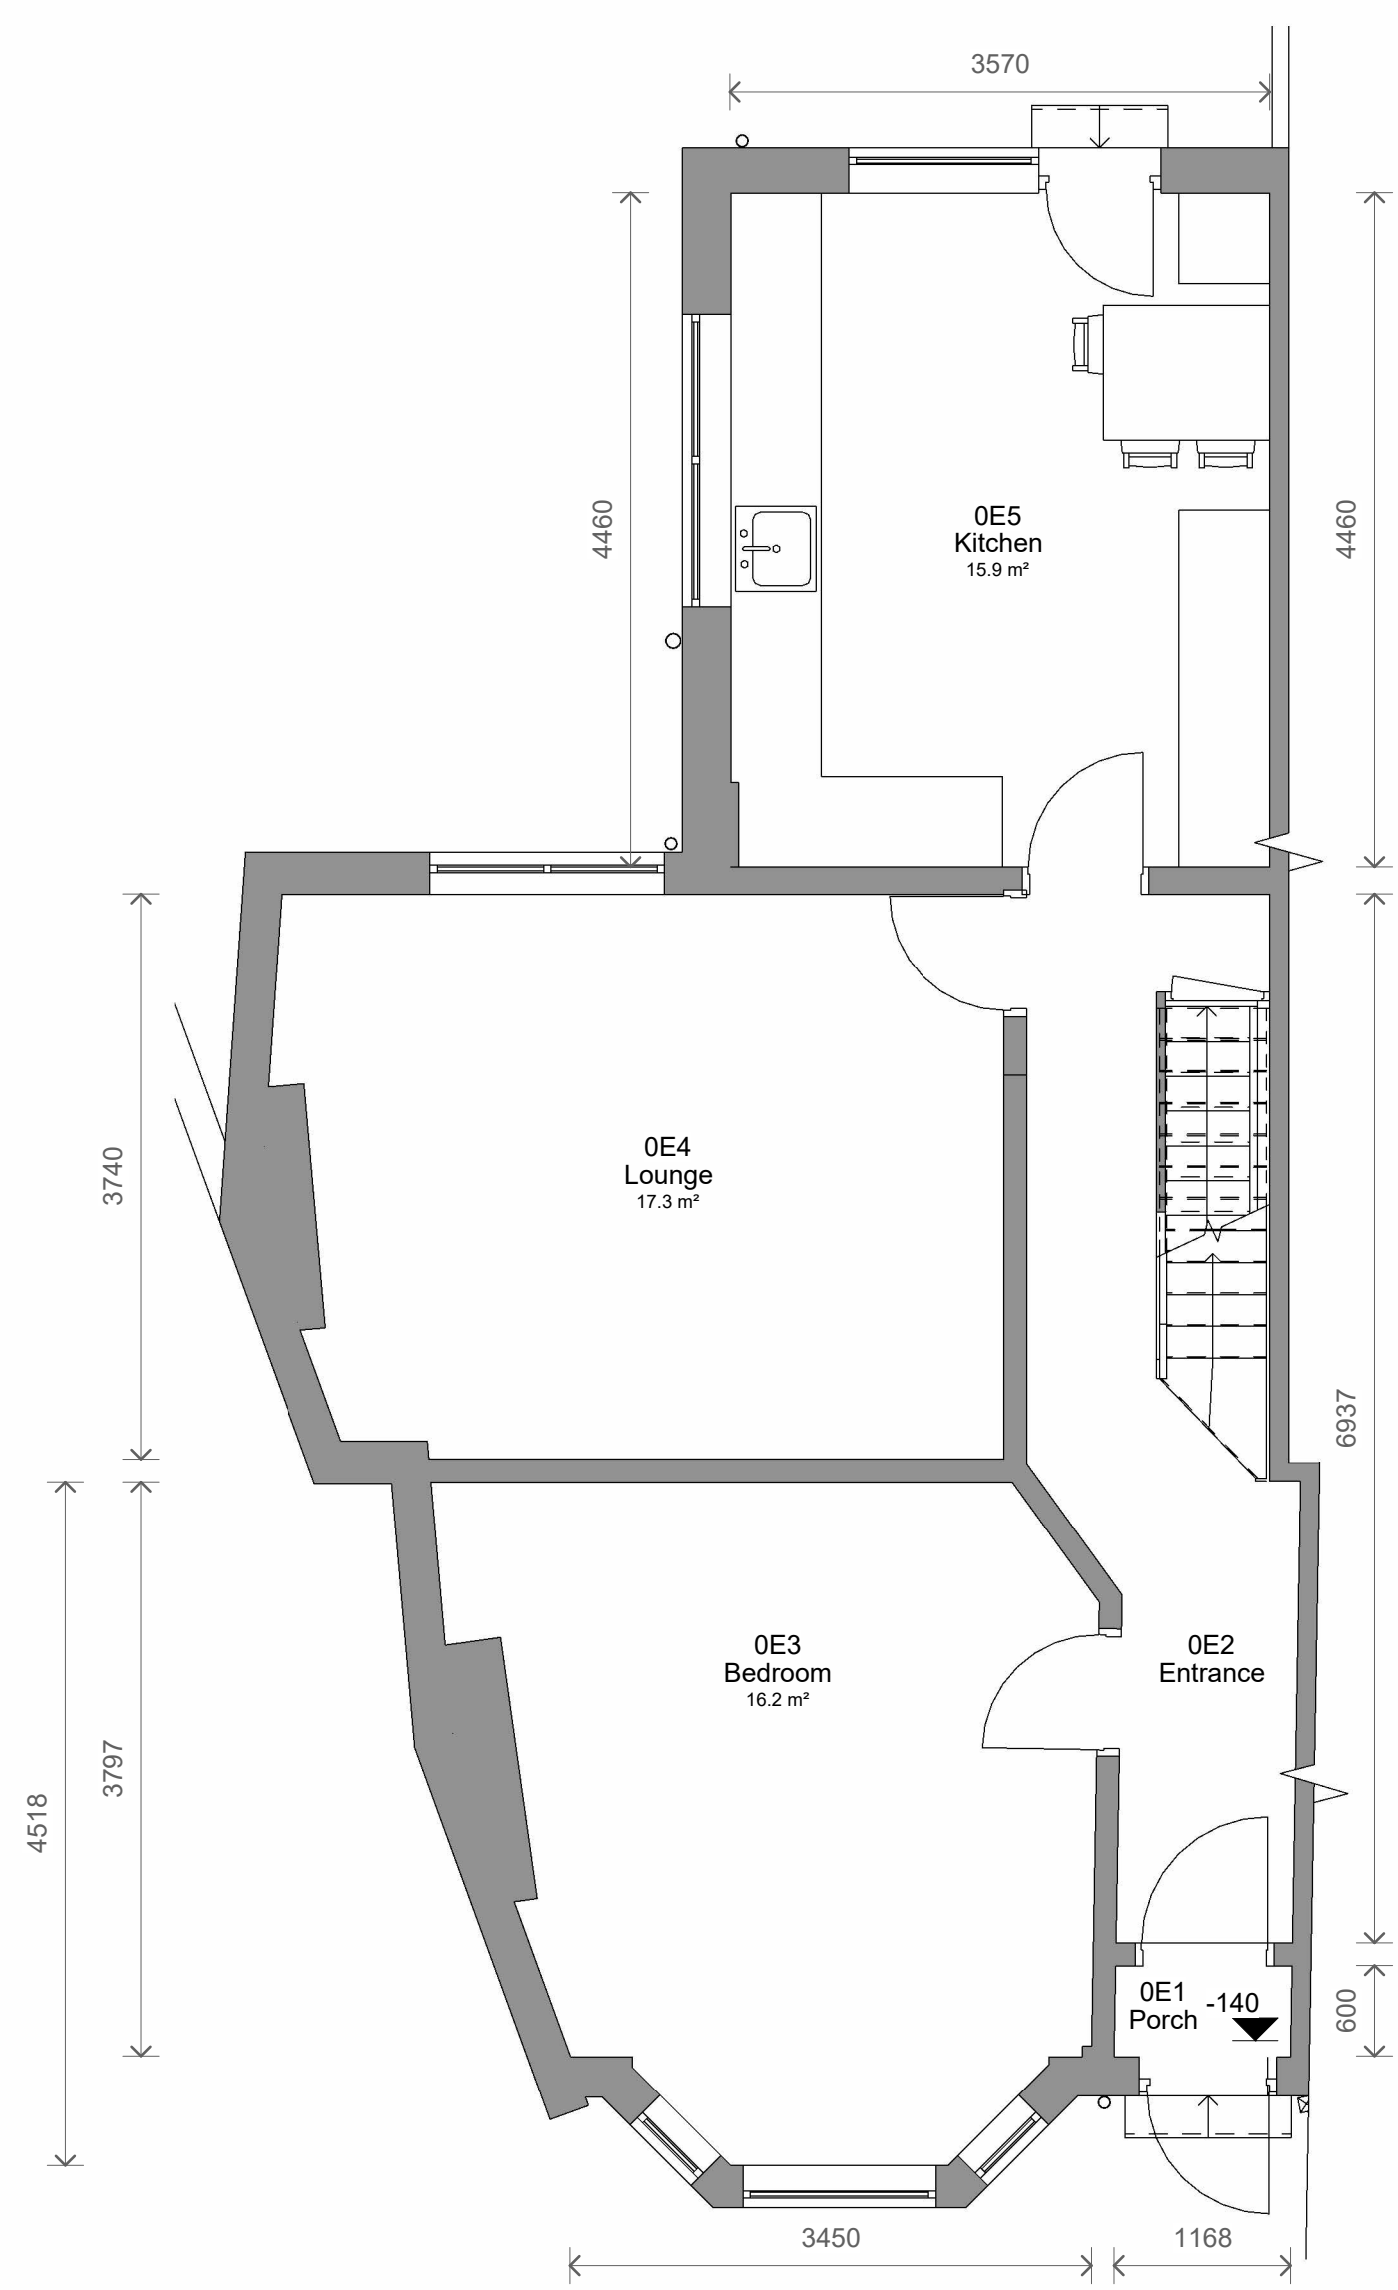


1 Level 0 - Existing
1 : 50

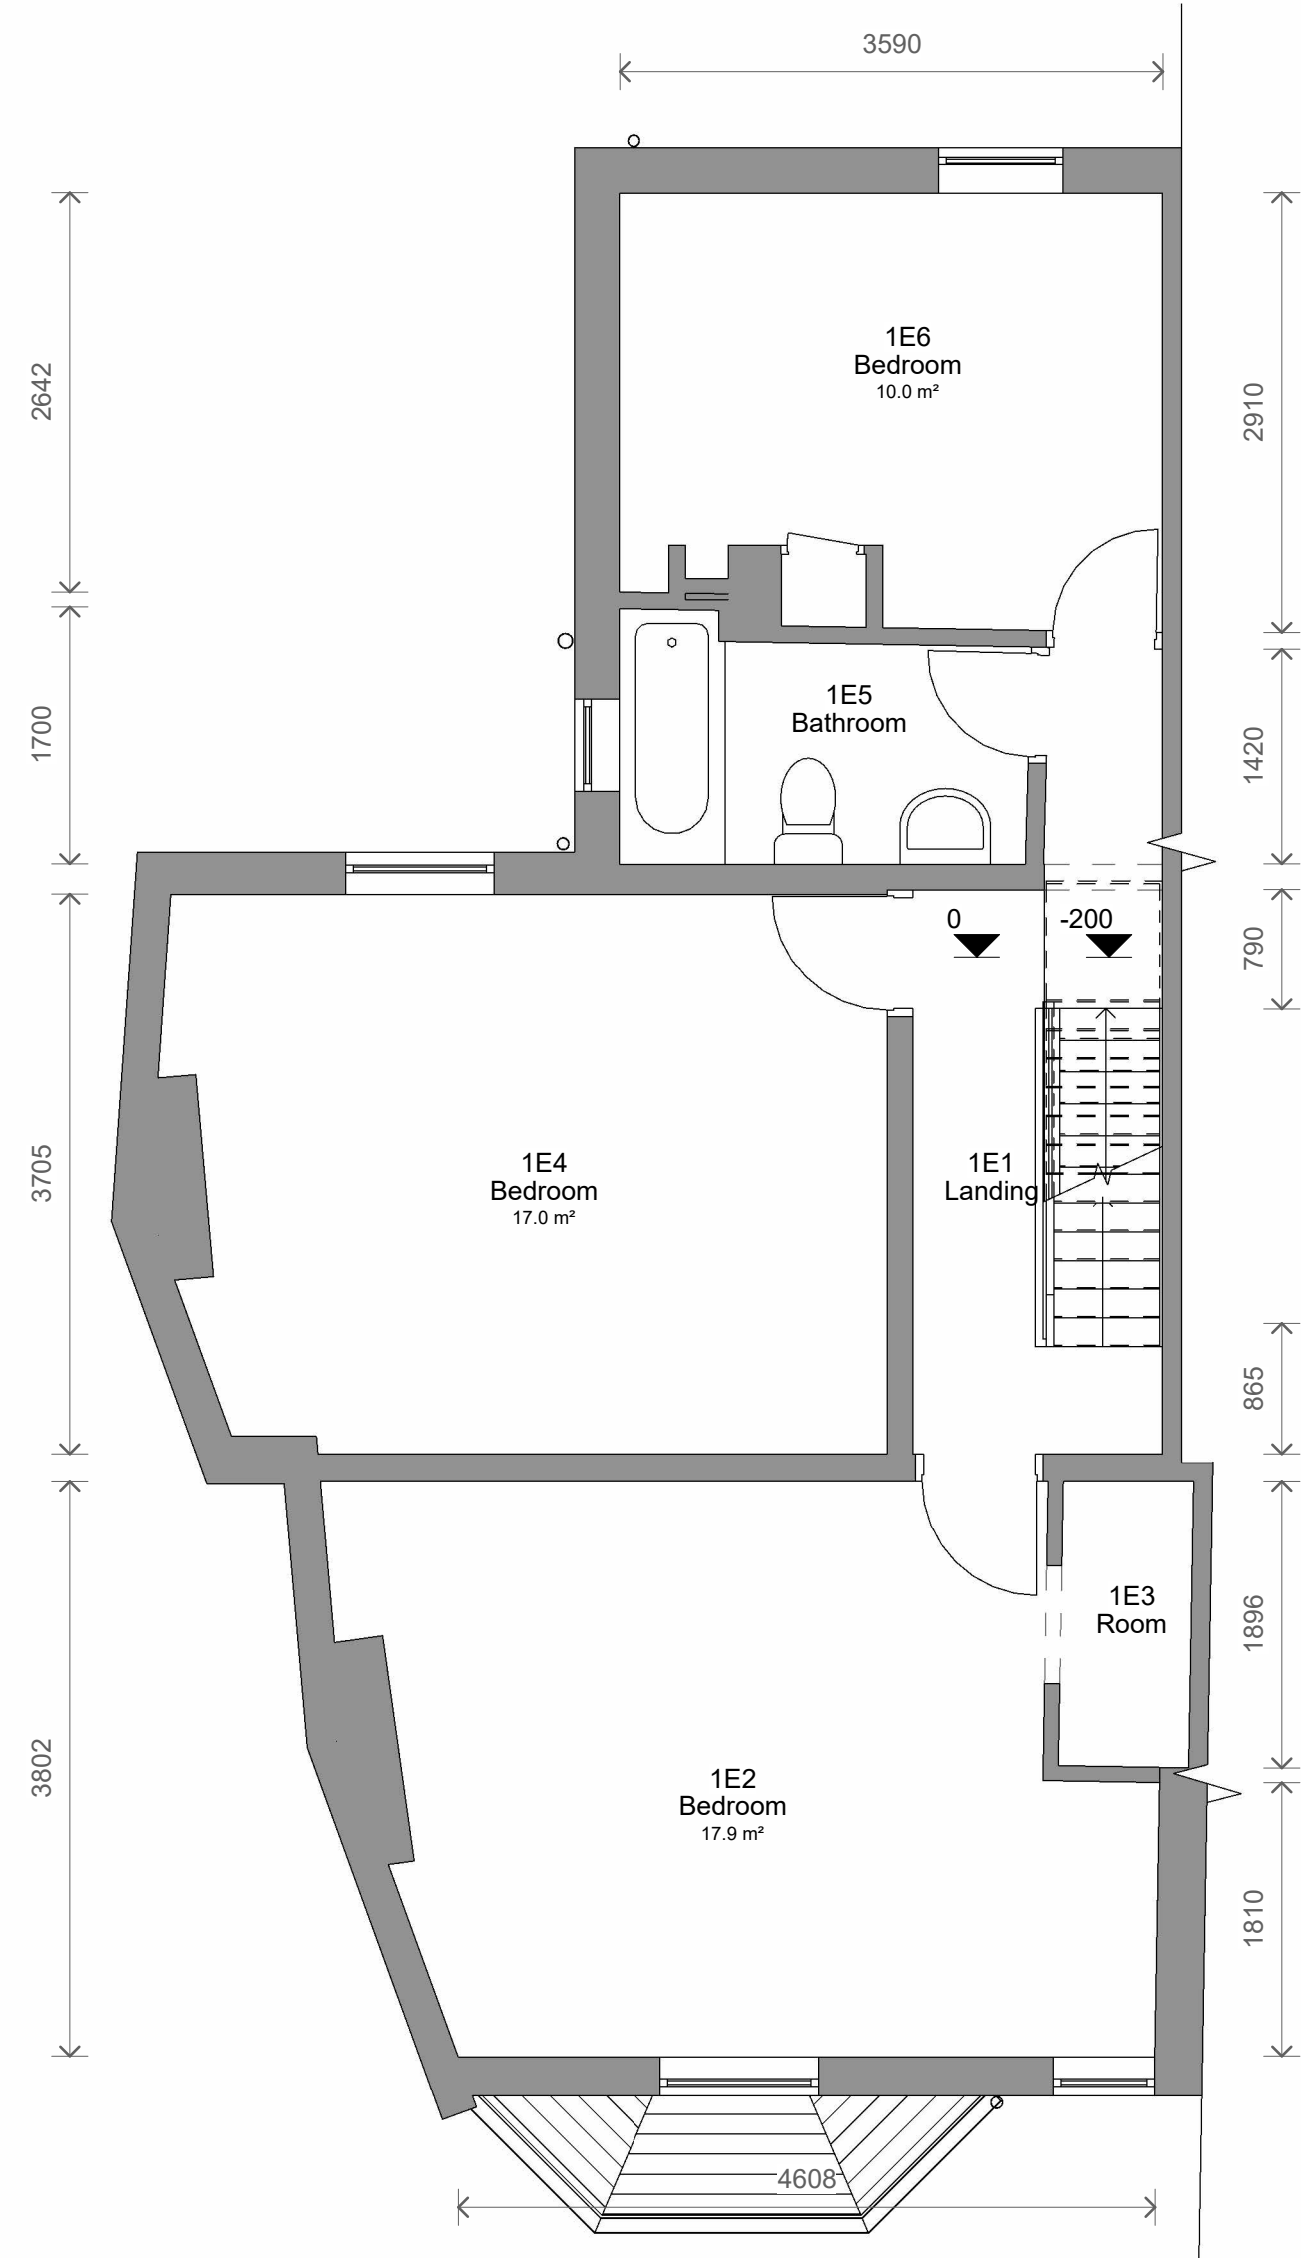

2 Level 1 - Existing
1 : 50

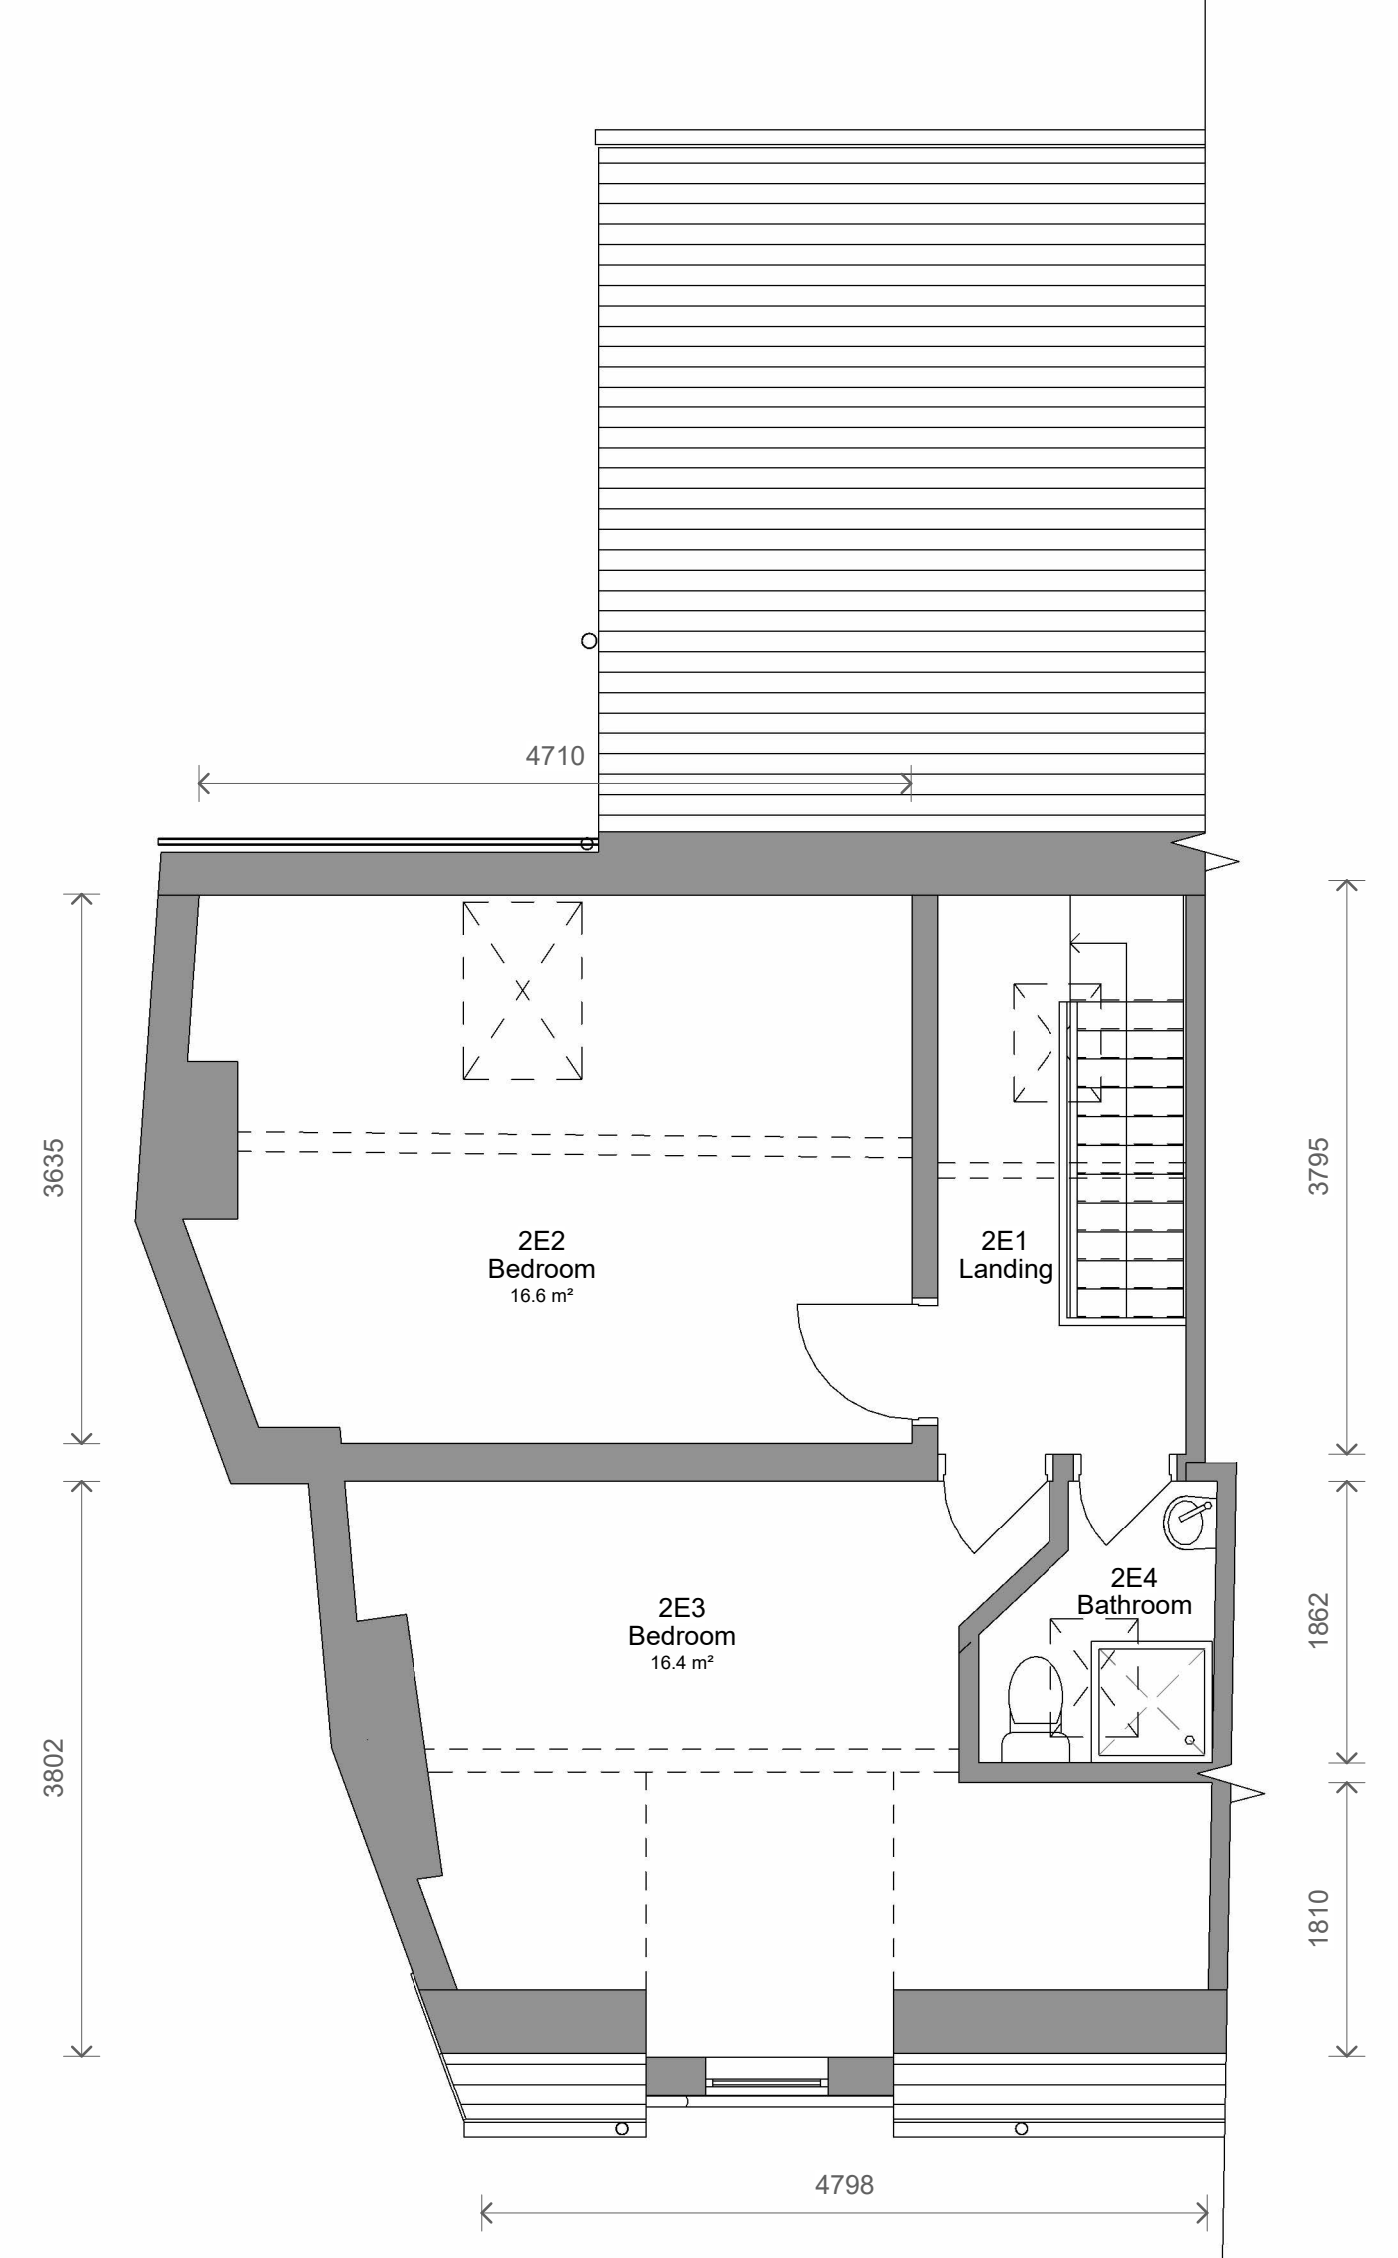

3 Level 2 - Existing
1 : 50

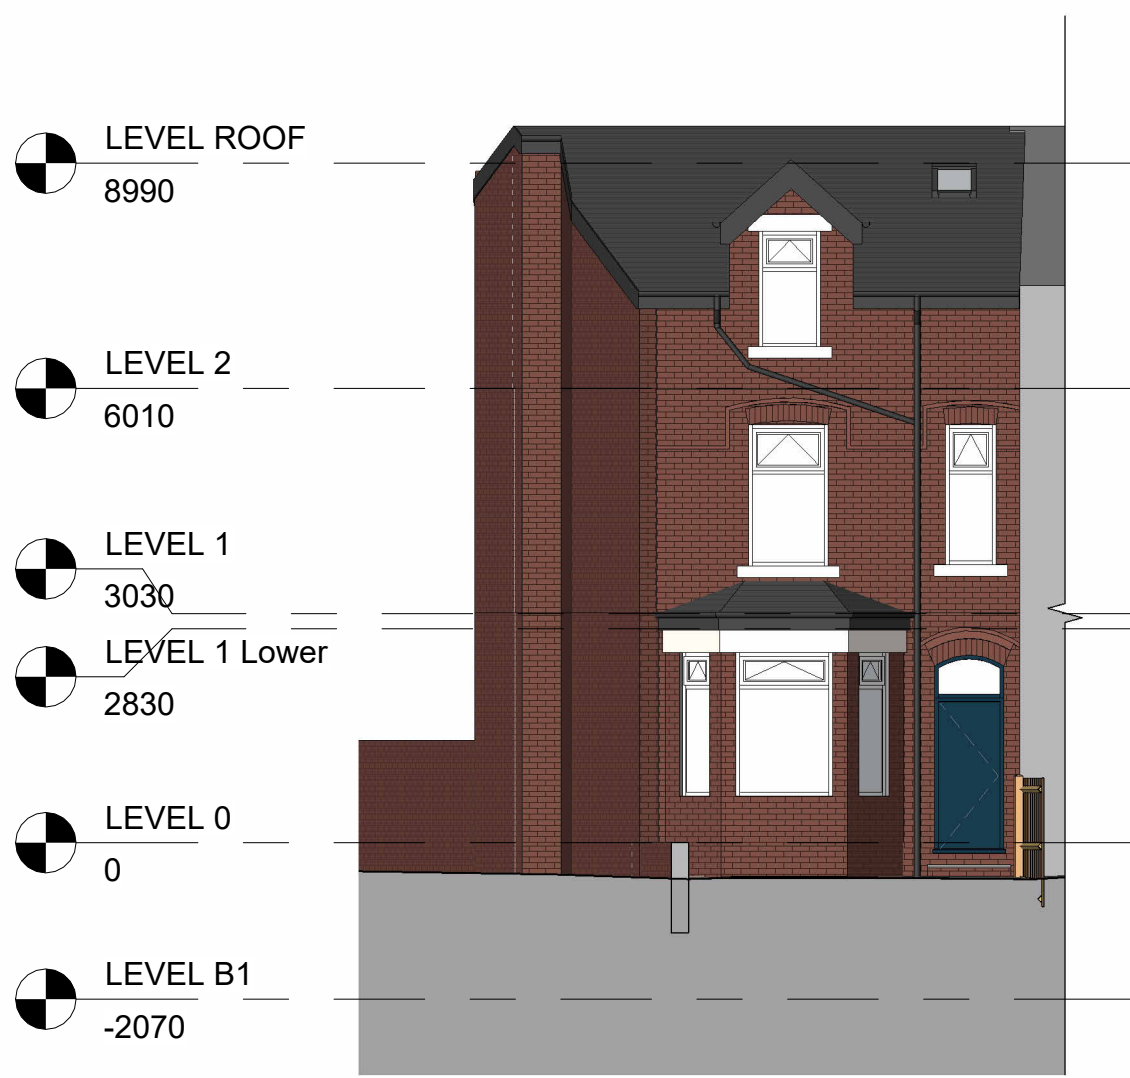


5 Front - Existing
1 : 100




6 Left Side - Existing
1 : 100



7 Rear - Existing
1 : 100

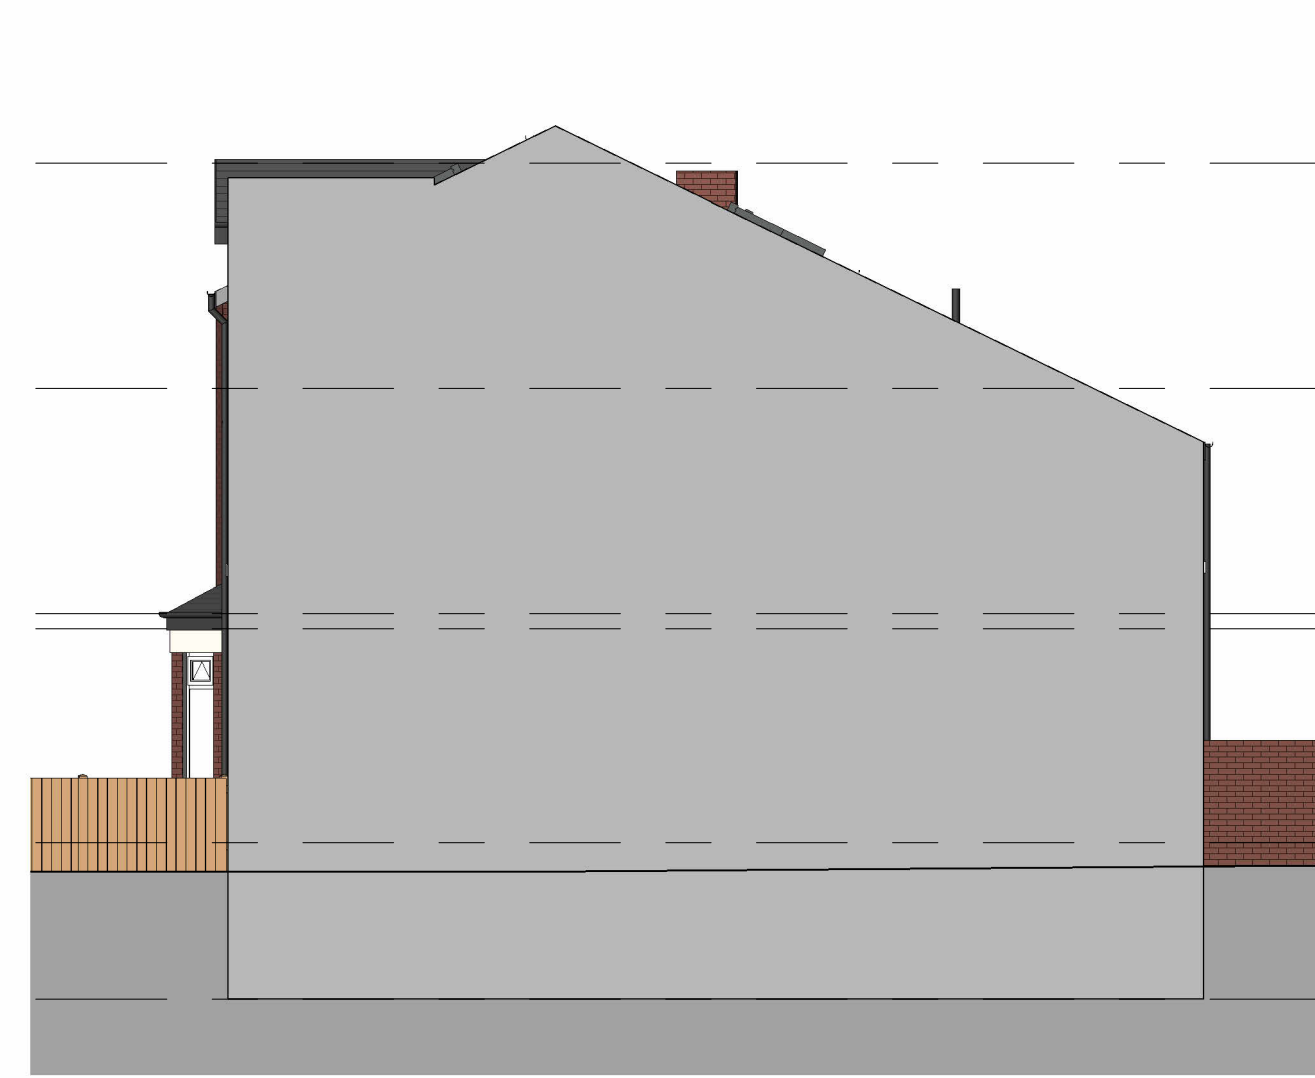

8 Right Side - Existing
1 : 100

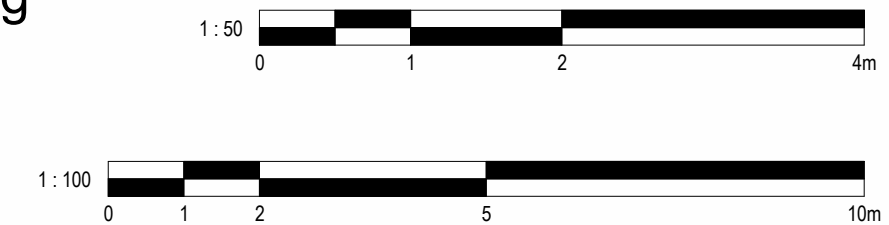

No.	Description	Date	Initial
-----	-------------	------	---------

PROJECT			16 Nelson Street
TITLE			Existing Plans and Elevations
STATUS			DESIGN
DRAWN BY	DATE	SCALE (@ A1)	
JB	28/08/2025	As indicated	
PROJECT NUMBER	DRAWING NUMBER	REV	
GSS25156	002		

GOLD SKETCH
S T U D I O S
www.goldsketch.co.uk info@goldsketch.co.uk 0161 792 9595

NOTES:
© COPYRIGHT. ALL RIGHTS RESERVED.
THIS DRAWING AND ALL CONTENTS THEREIN ARE UNREGISTERED AND NOT TO BE REPRODUCED OR TRANSMITTED IN ANY FORM OR BY ANY MEANS, ELECTRONIC OR MECHANICAL, INCLUDING PHOTOCOPYING, RECORDING, OR BY ANY INFORMATION STORAGE AND RETRIEVAL SYSTEM, WITHOUT THE WRITTEN PERMISSION OF GOLD SKETCH. ALL DIMENSIONS ON THIS DRAWING ARE IN MILLIMETRES UNLESS OTHERWISE STATED.