



4 Front - Proposed  
1:100




5 Left Side - Proposed  
1:100

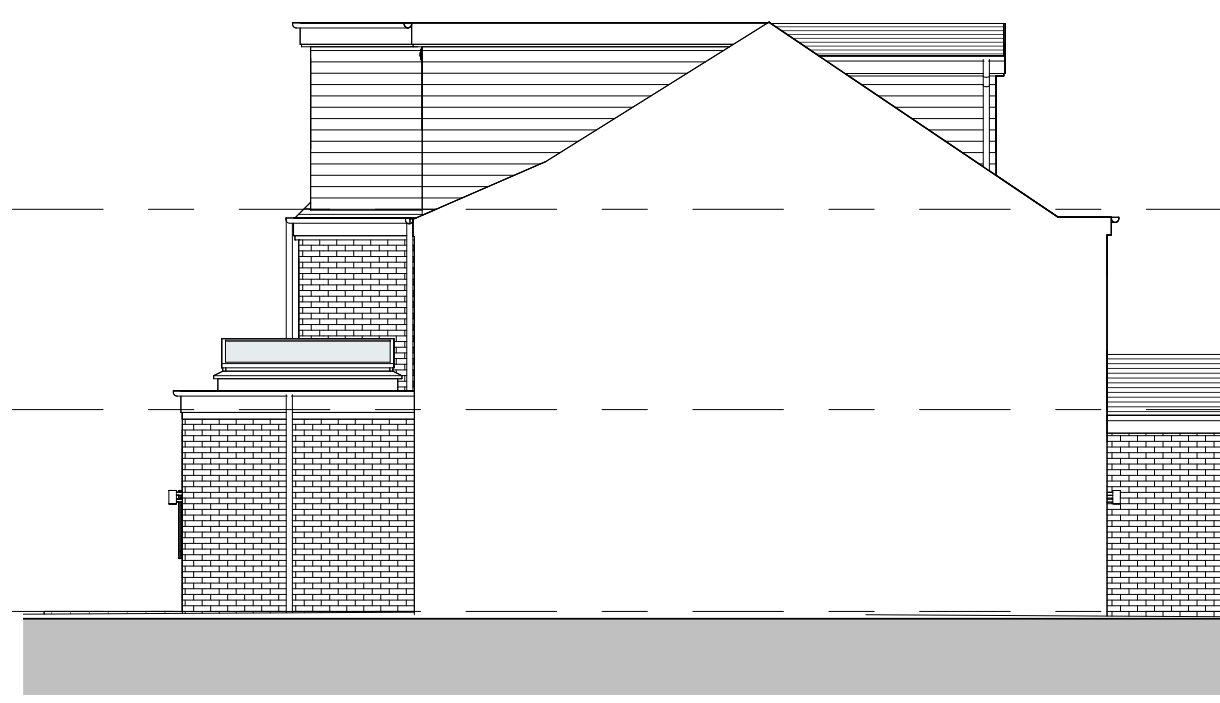


6 Rear - Proposed  
1:100

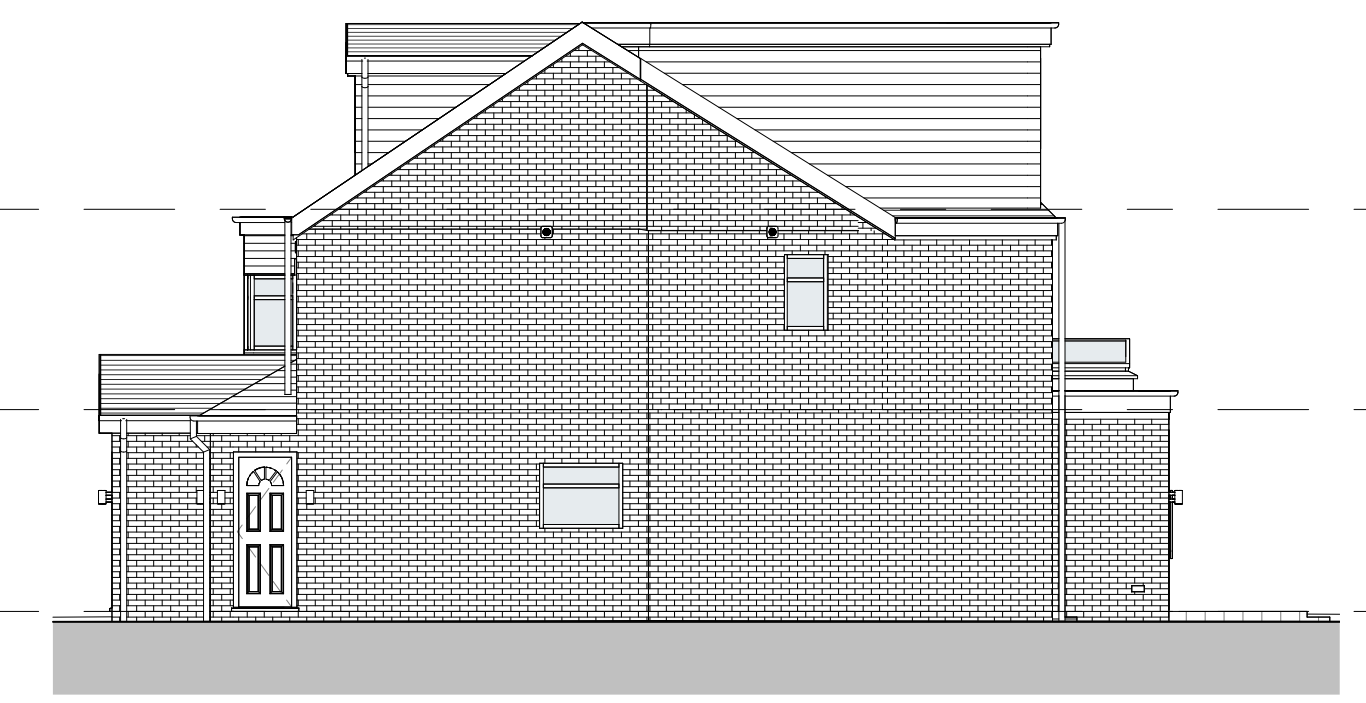


7 Right Side - Proposed  
1:100

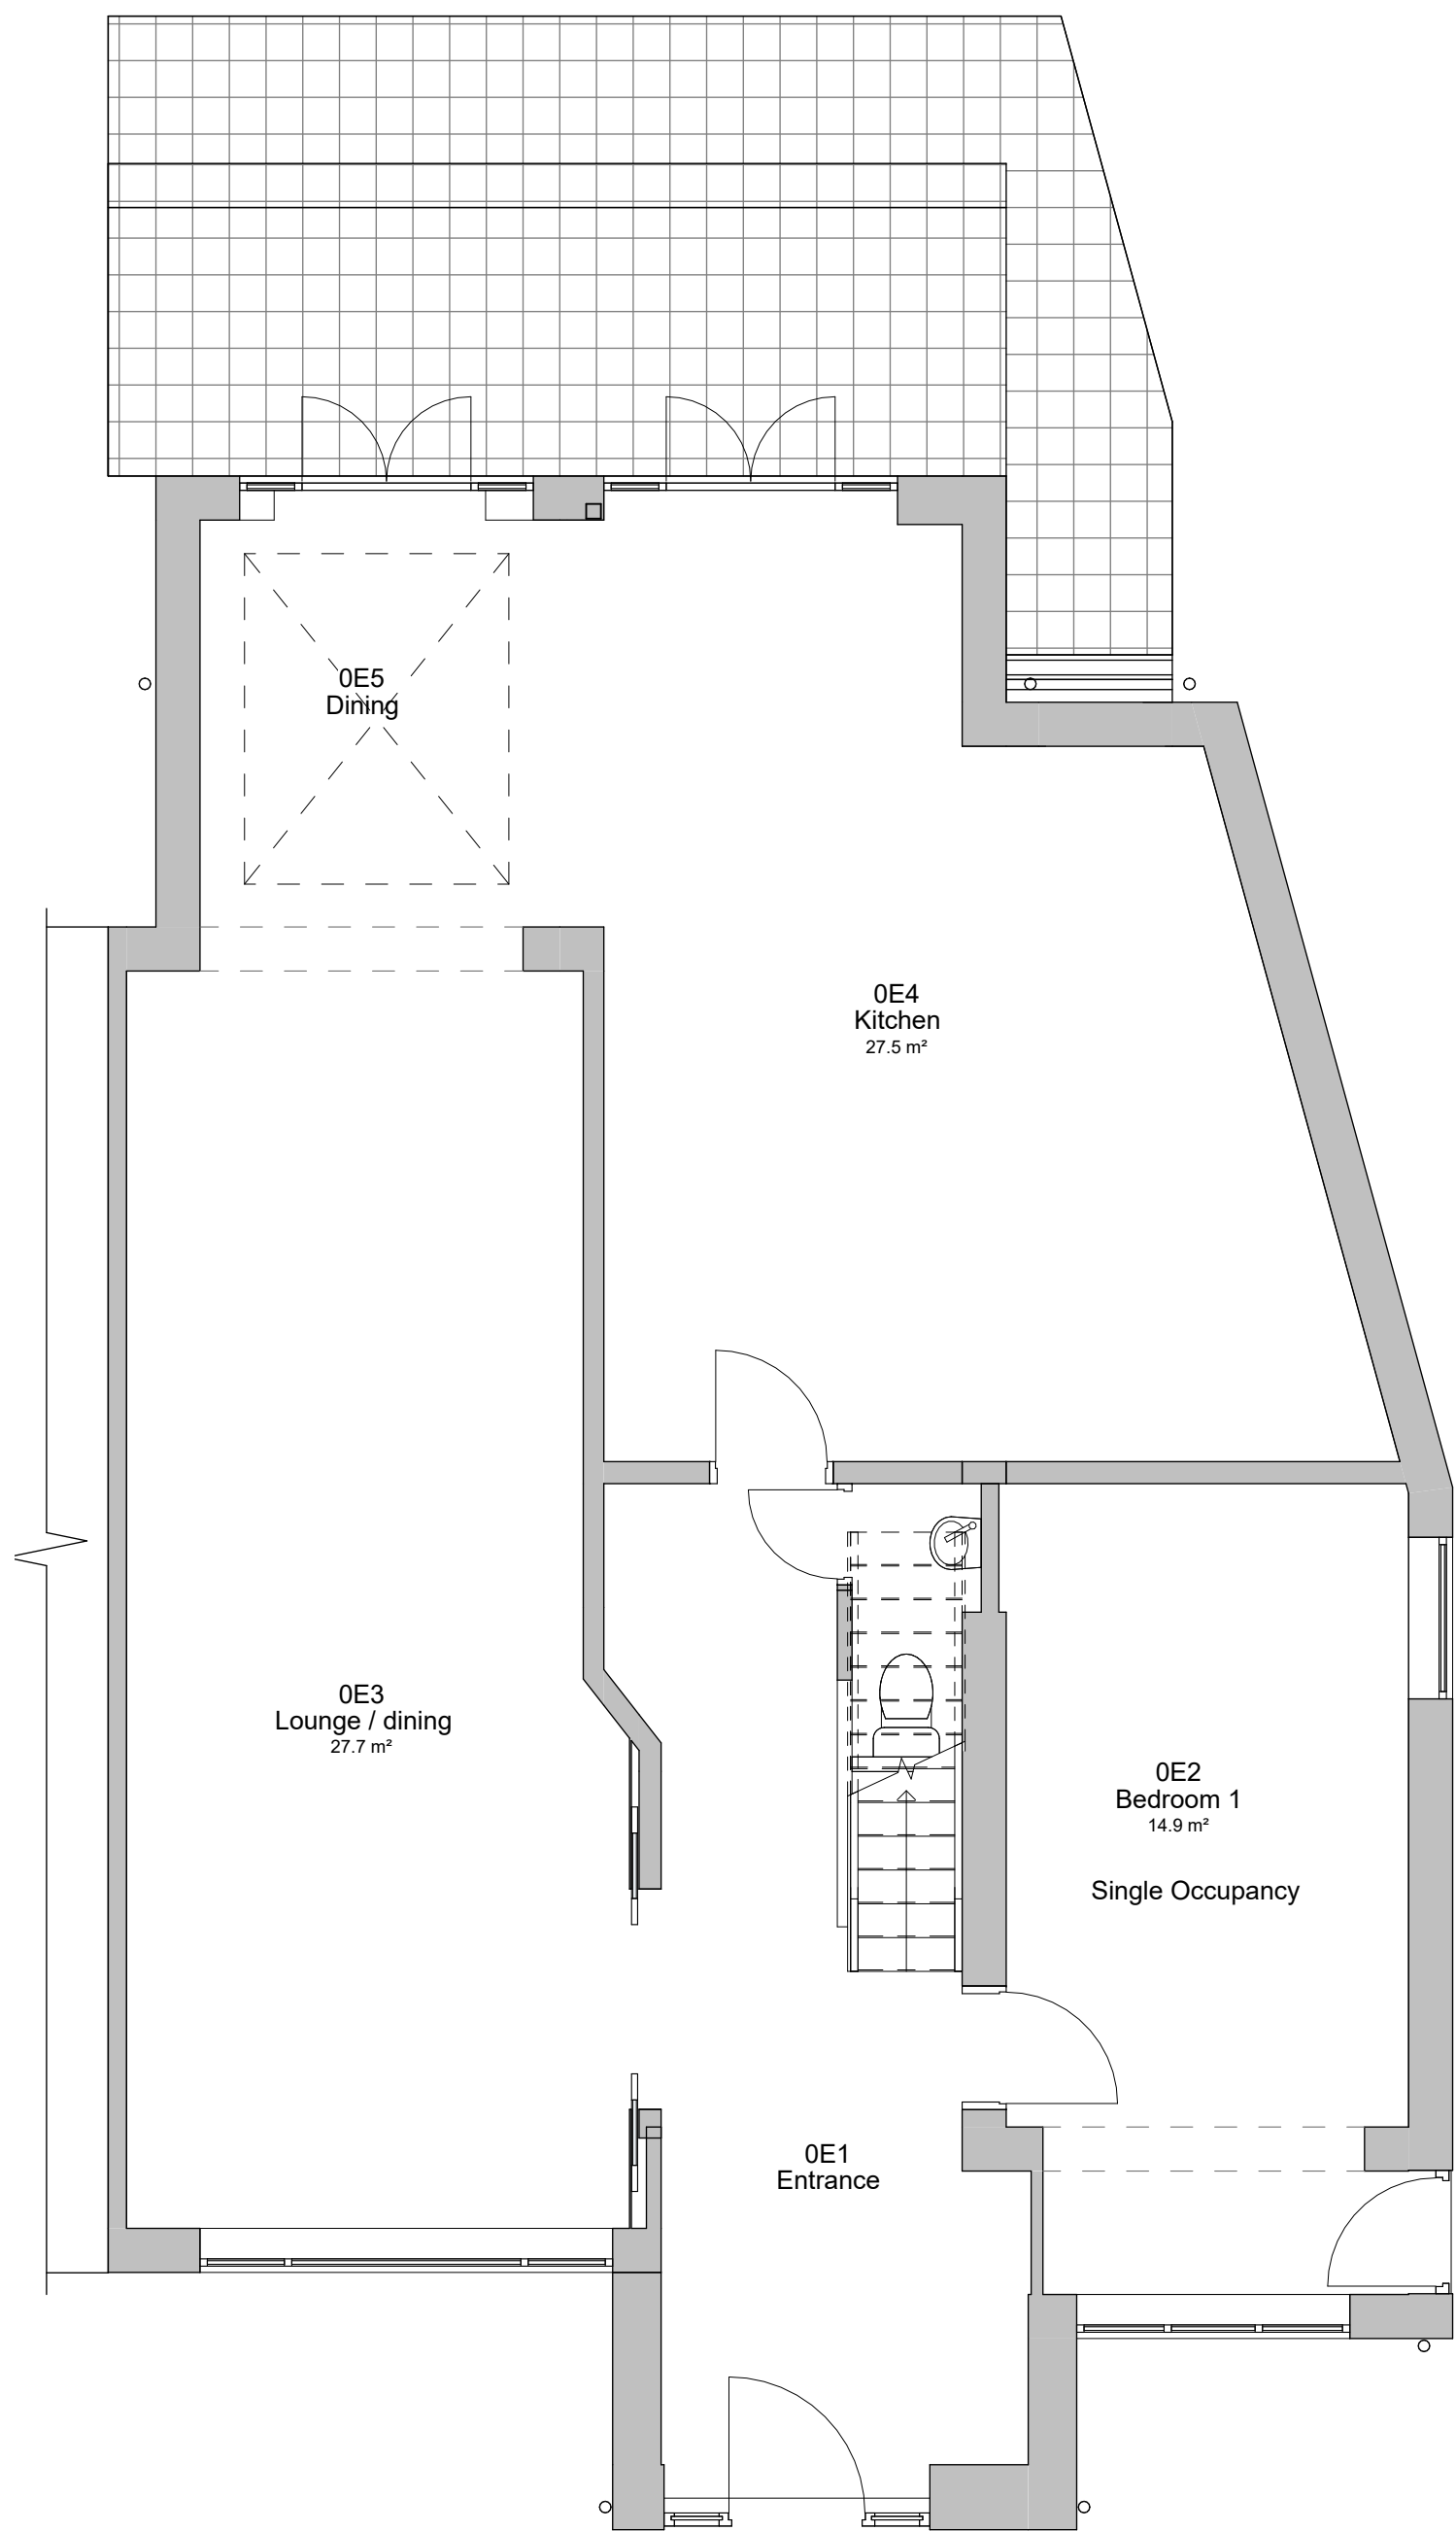


1 Level 0 - Proposed  
1:50

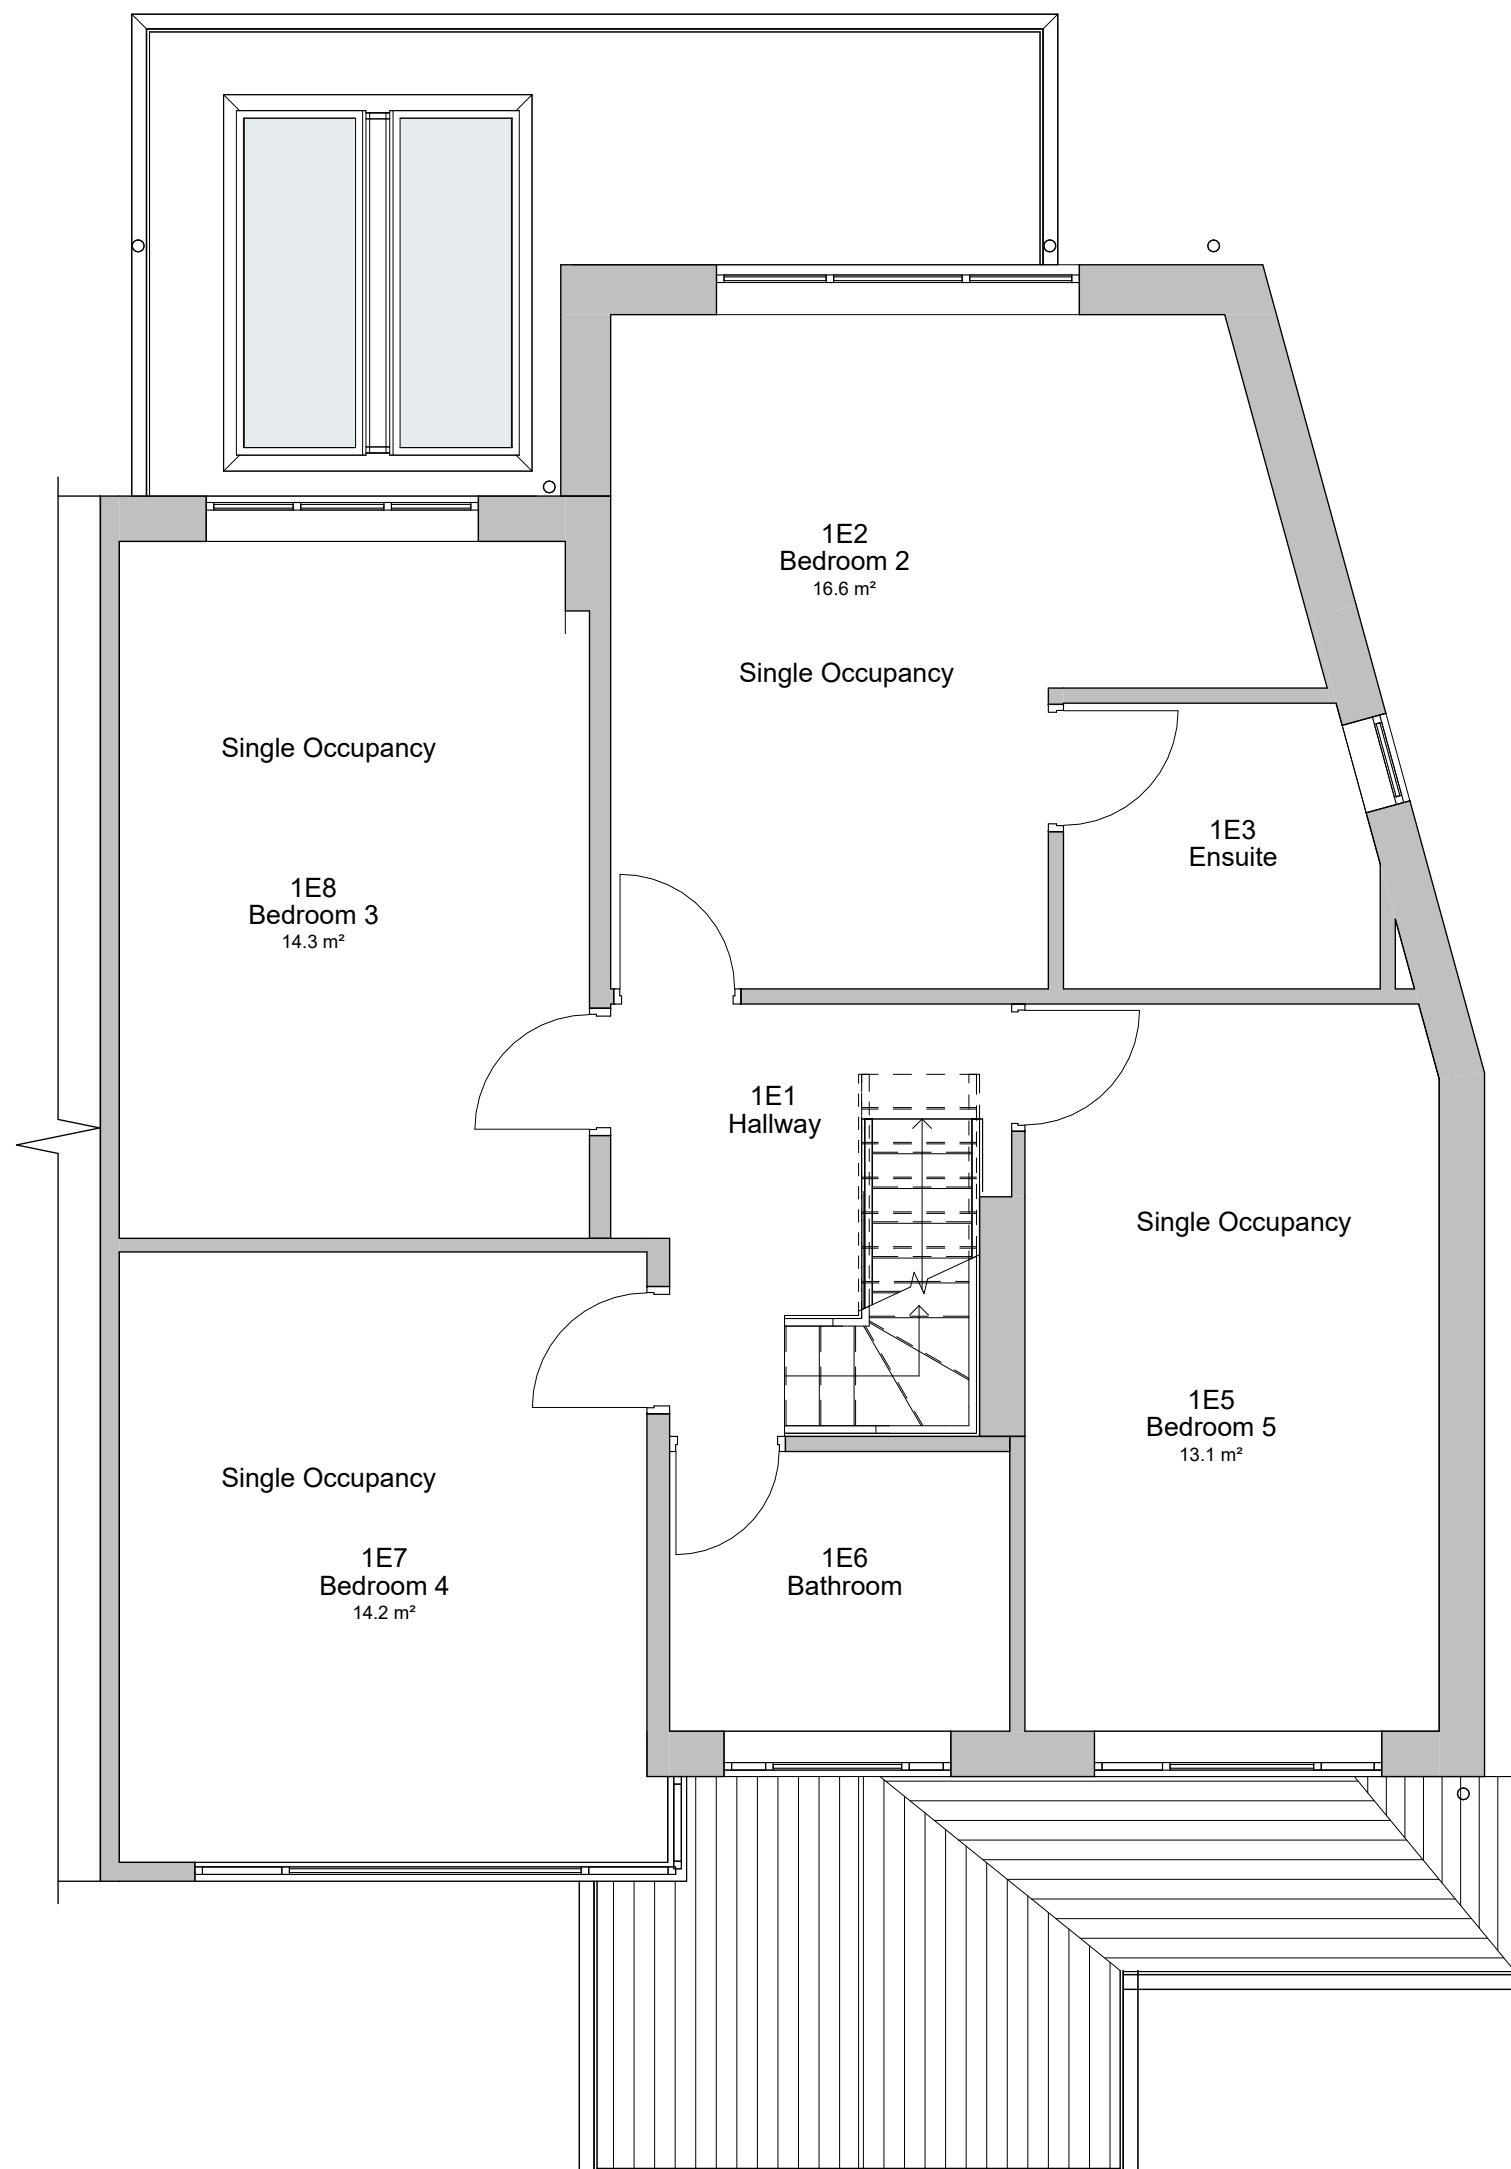

2 Level 1 - Proposed  
1:50

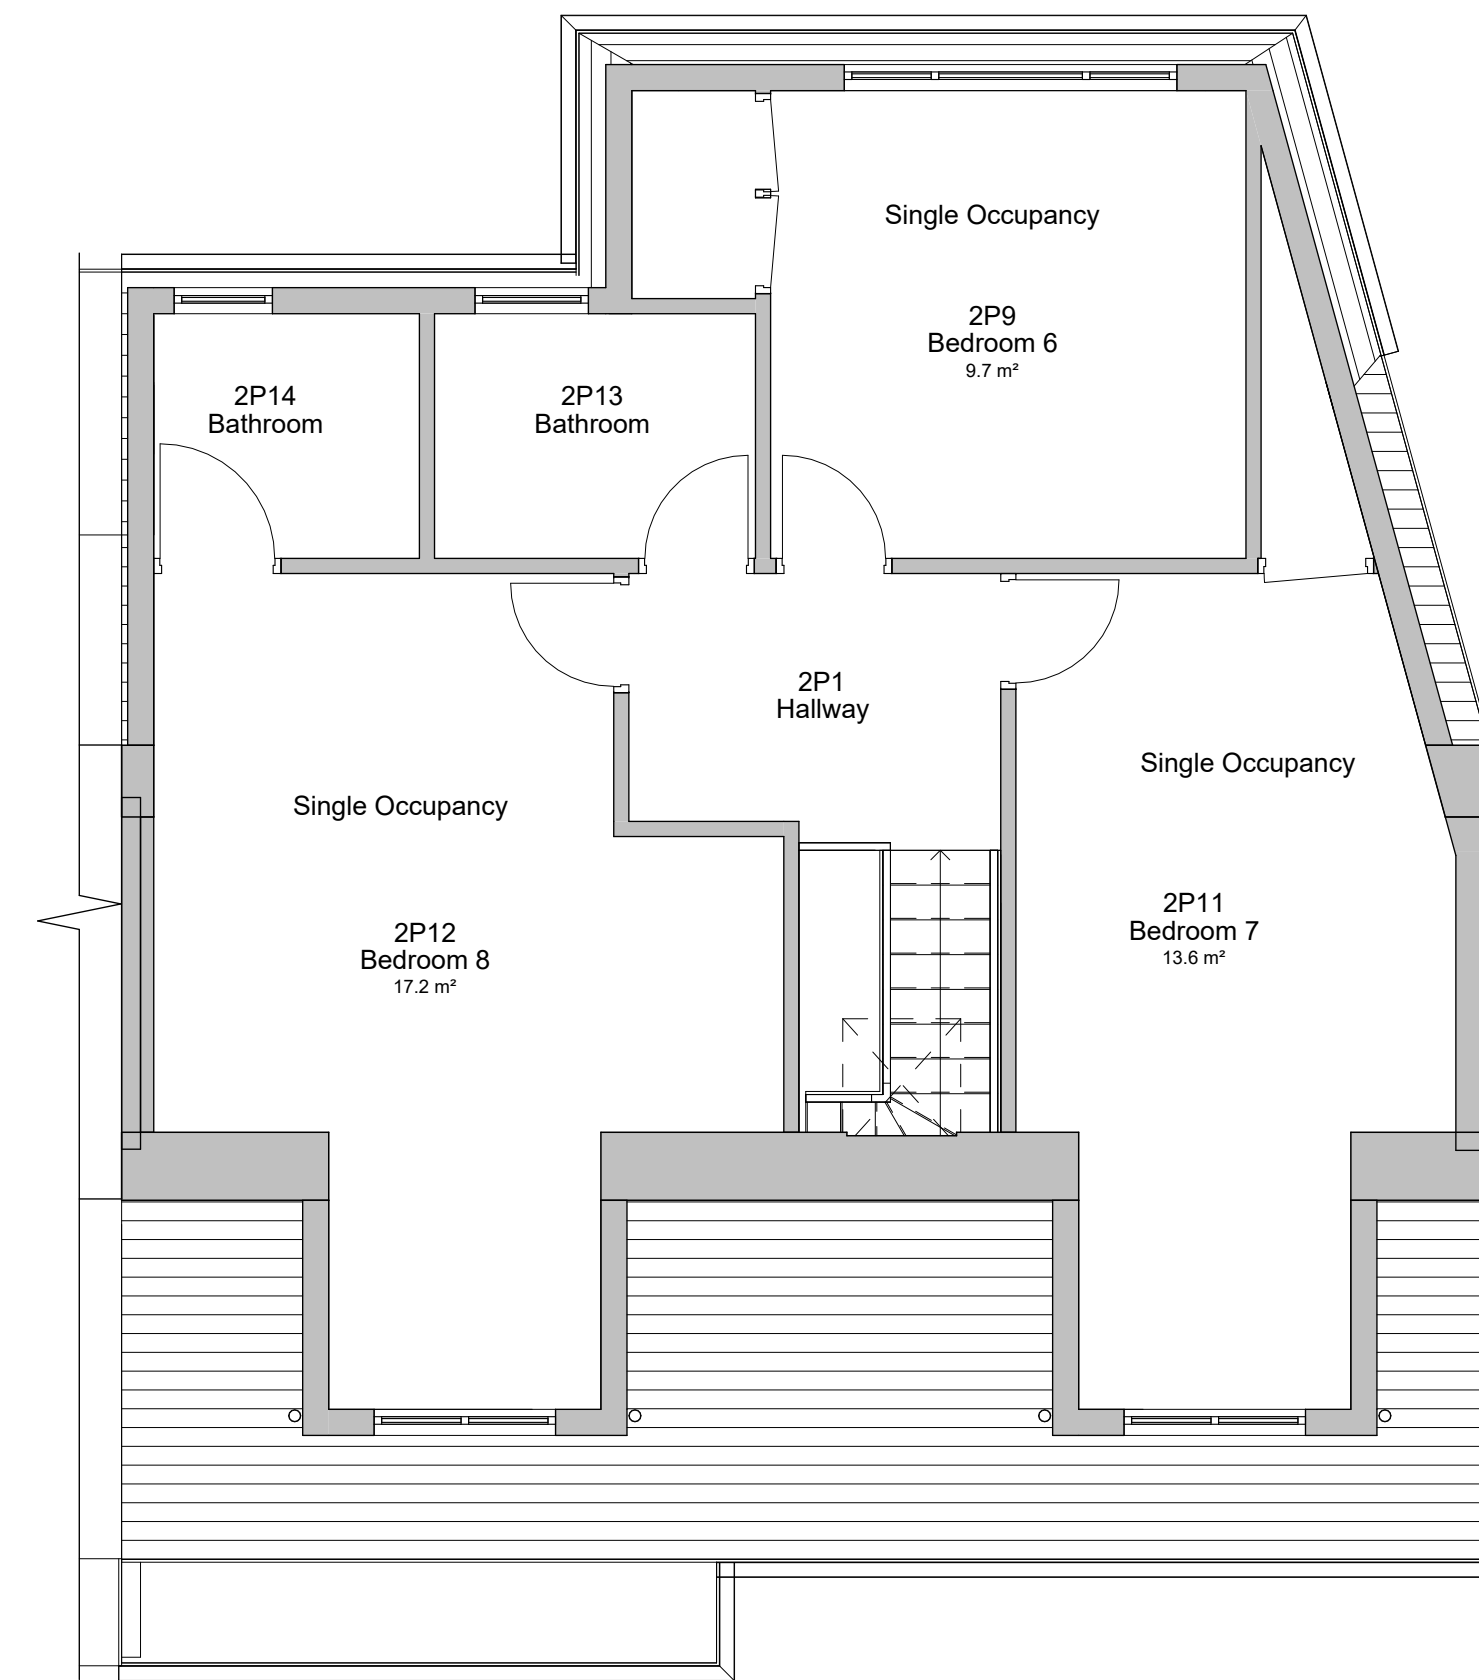

3 Level 2 - Proposed  
1:50

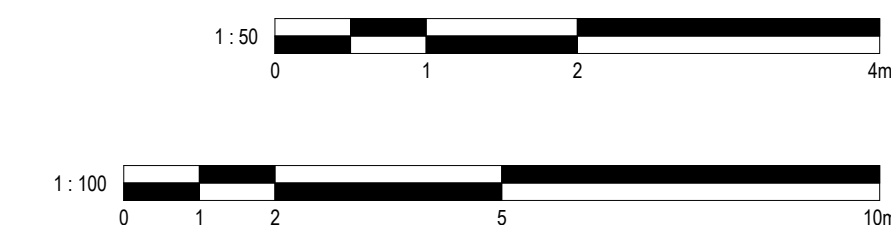

No. Description Date

|   |                |              |
|---|----------------|--------------|
| PROJECT   |                |              |
| 19 Cheltenham Crescent   |                |              |
| TITLE   |                |              |
| Proposed Plans and Elevations   |                |              |
| CLIENT   |                |              |
| Kloyzener   |                |              |
| STATUS   |                |              |
| BUILDING REGS   |                |              |
| DRAWN BY   | DATE           | SCALE (@ A1) |
| SG   | 23/06/2022     | As indicated |
| PROJECT NUMBER   | DRAWING NUMBER | REV          |
| GSS22040.4   | 003            |              |
| <b>GOLD SKETCH</b>   |                |              |
| S T U D I O S   |                |              |
| www.goldsketch.co.uk info@goldsketch.co.uk 0161 792 9595   |                |              |
| NOTES   |                |              |
| <small>           COPYRIGHT: ALL RIGHTS RESERVED.<br/>           NO DRAWING SHALL BE REPRODUCED WITHOUT PRIOR WRITTEN CONSENT.<br/>           DRAWING TO BE USED FOR THE STATUS INDICATED ONLY.<br/>           ALL DIMENSIONS ON THE DRAWING SHALL BE AS SHOWN. ALL DIMENSIONS ARE TO BE IN ACCORDANCE WITH CURRENT BUILDING<br/>           LEGISLATION RELEVANT CODES OF PRACTICE AND BRITISH STANDARDS. ALL DIMENSIONS ON THIS DRAWING ARE IN MILLIMETRES UNLESS<br/>           OTHERWISE STATED.         </small> |                |              |