



Proposal subject to planning approval.

Drawings for planning purposes only, all dimensions to be checked and verified by the contractor prior to work commencing on site. Contractor to ensure all materials are to Local Authority approval and to take into account everything necessary for the proper execution of the works.

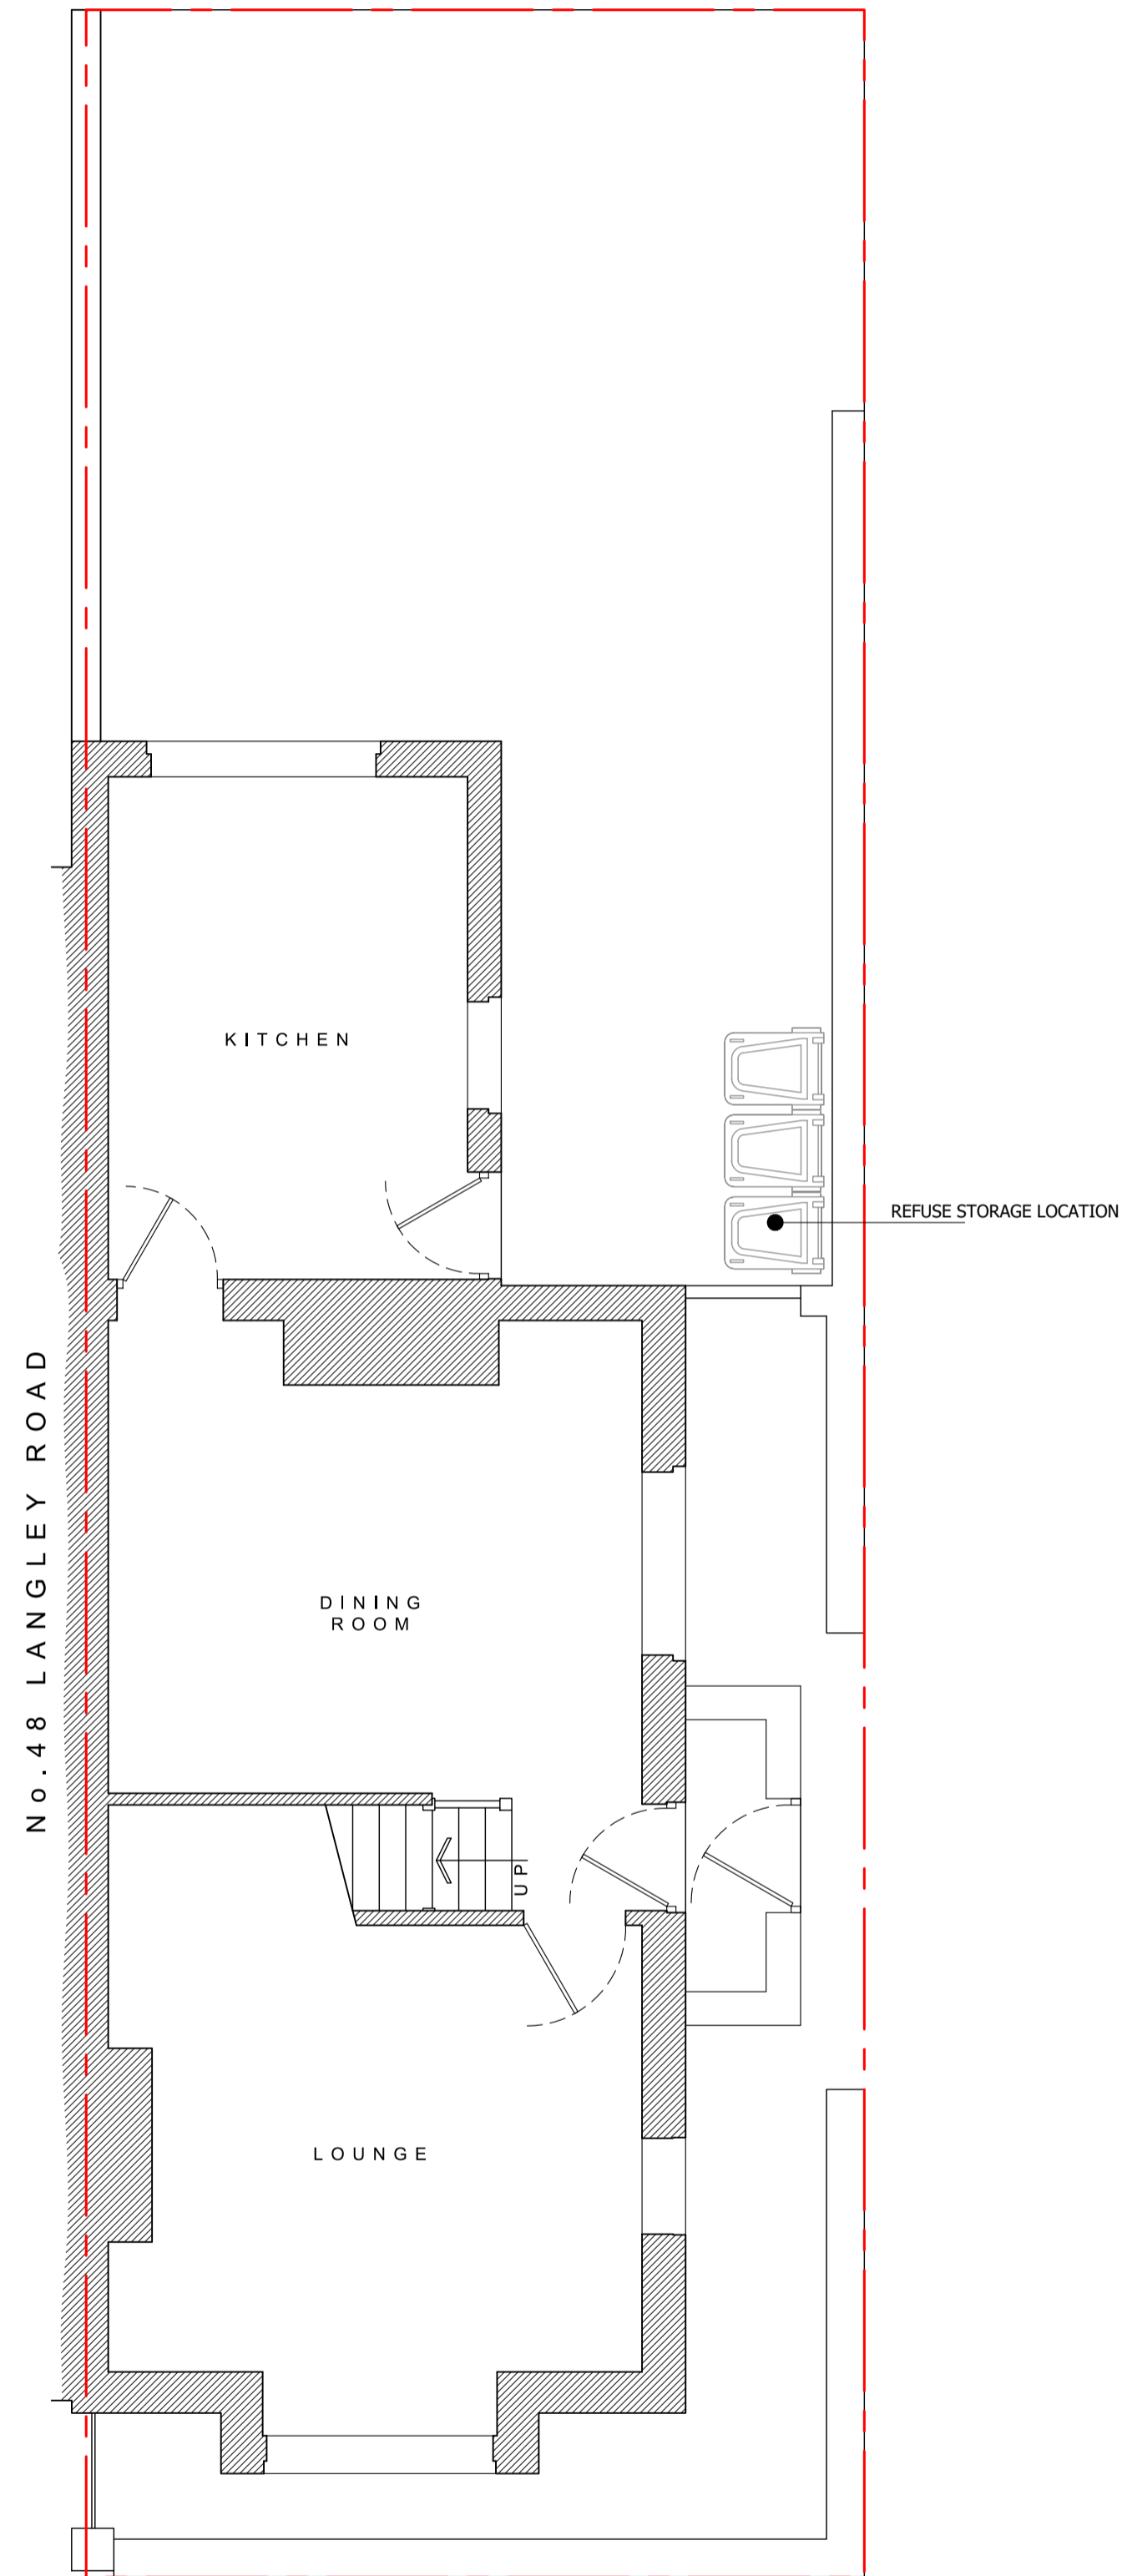


EXISTING  
GROUND-FLOOR/SITE  
PLAN  
1:50

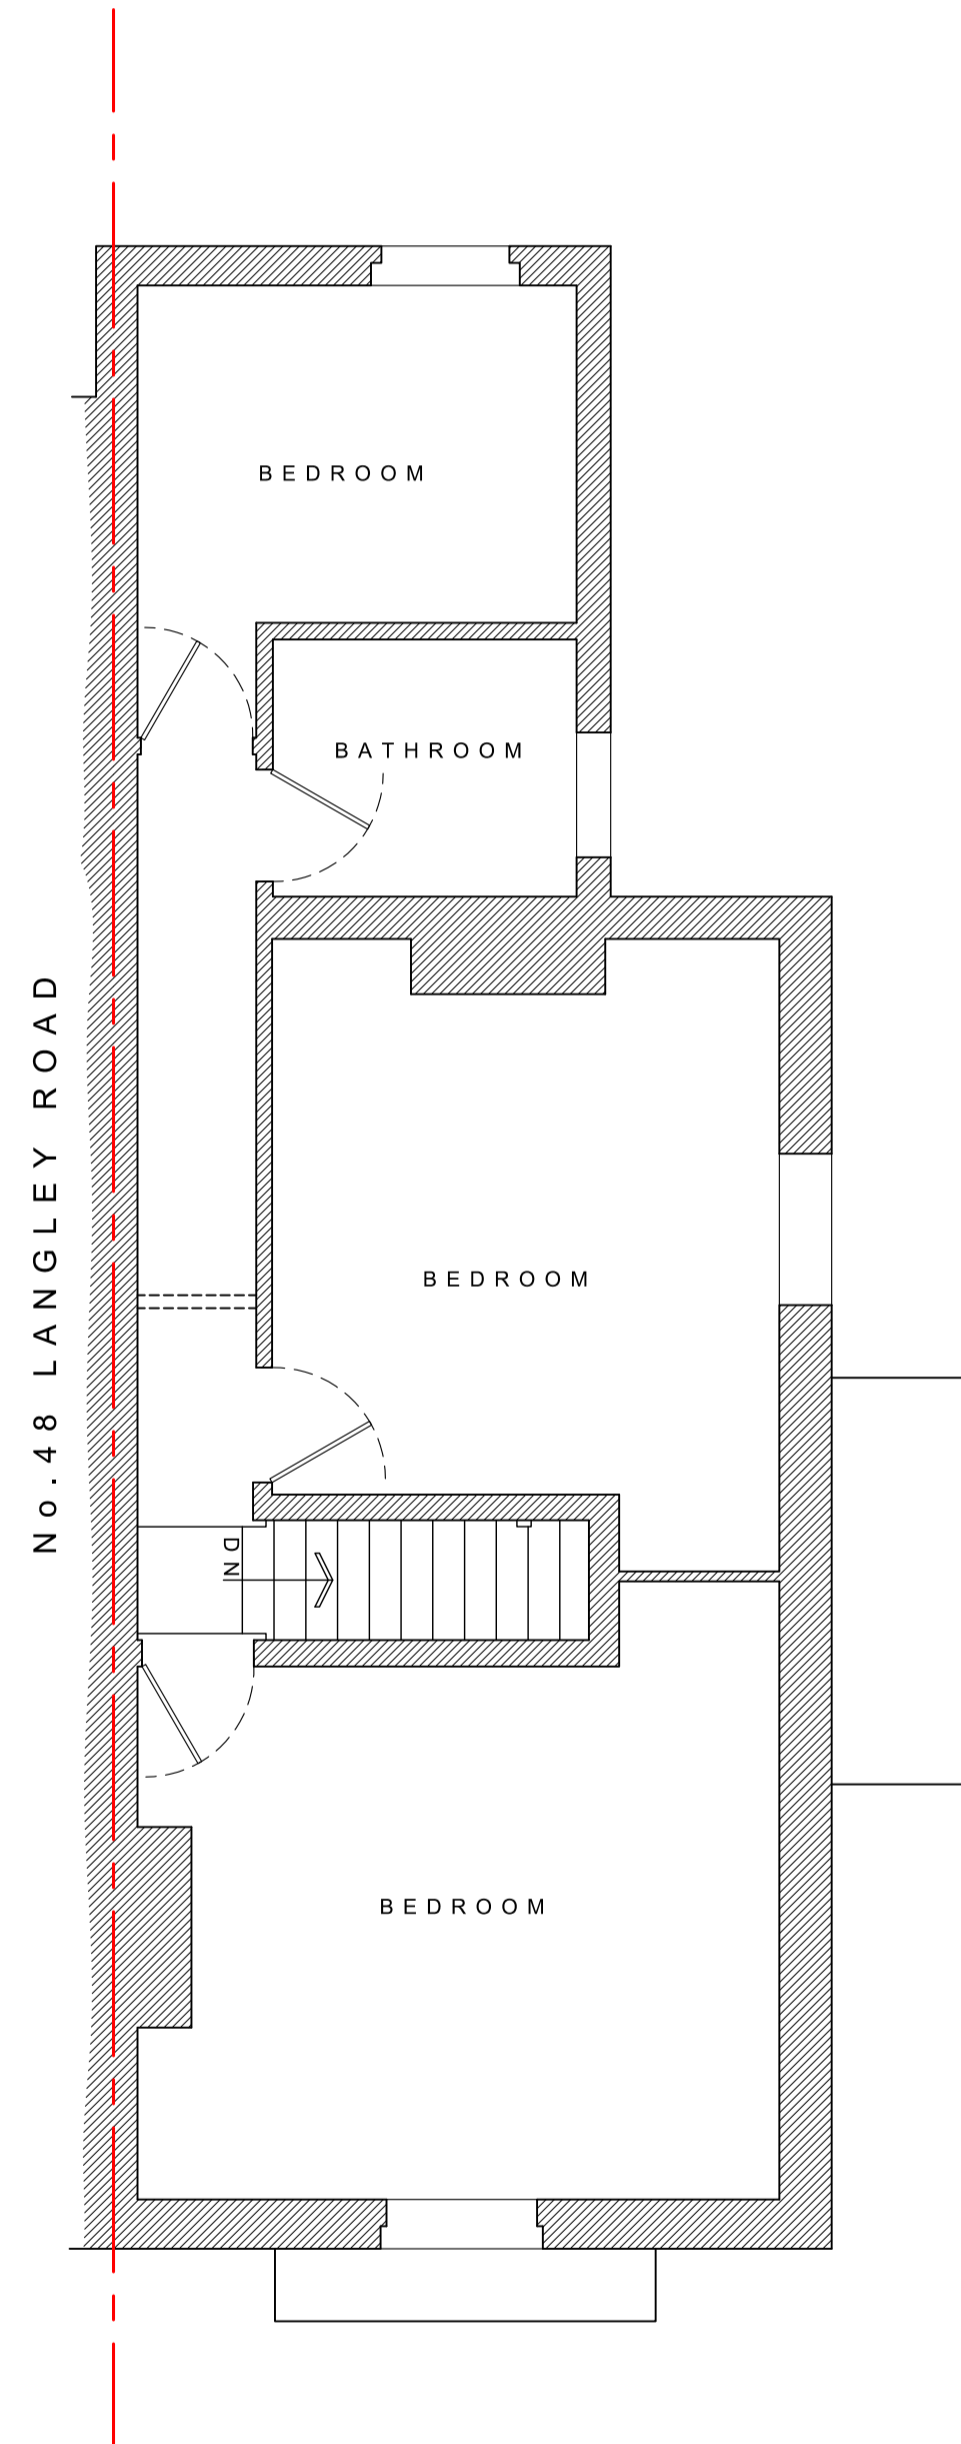


EXISTING  
FIRST-FLOOR  
PLAN  
1:50

EXISTING  
PROPOSED

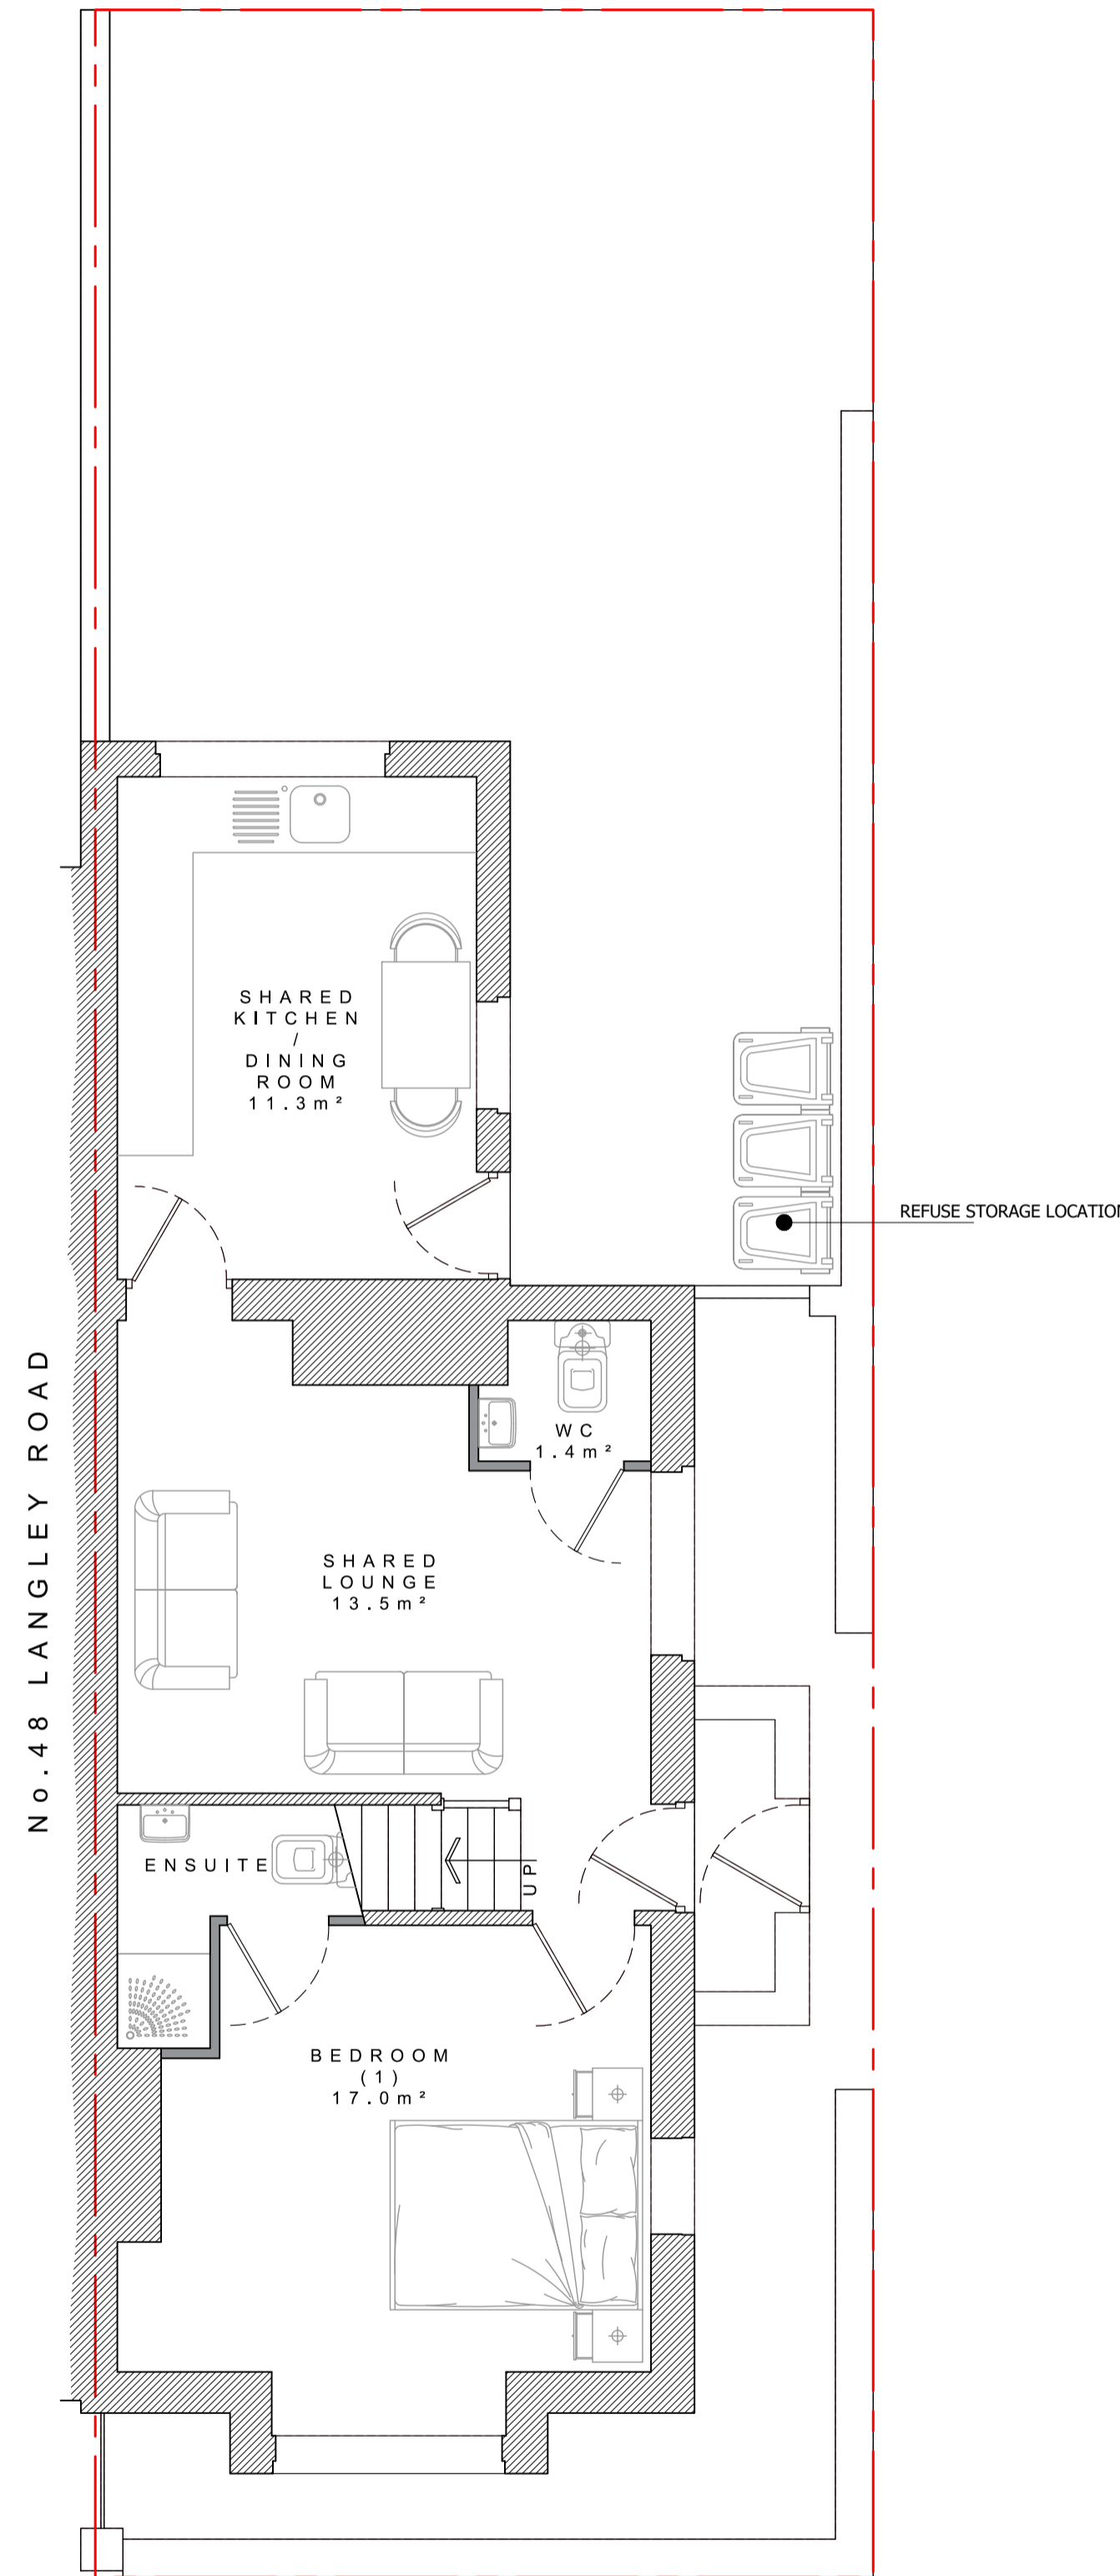


PROPOSED  
GROUND-FLOOR/SITE  
PLAN  
1:50

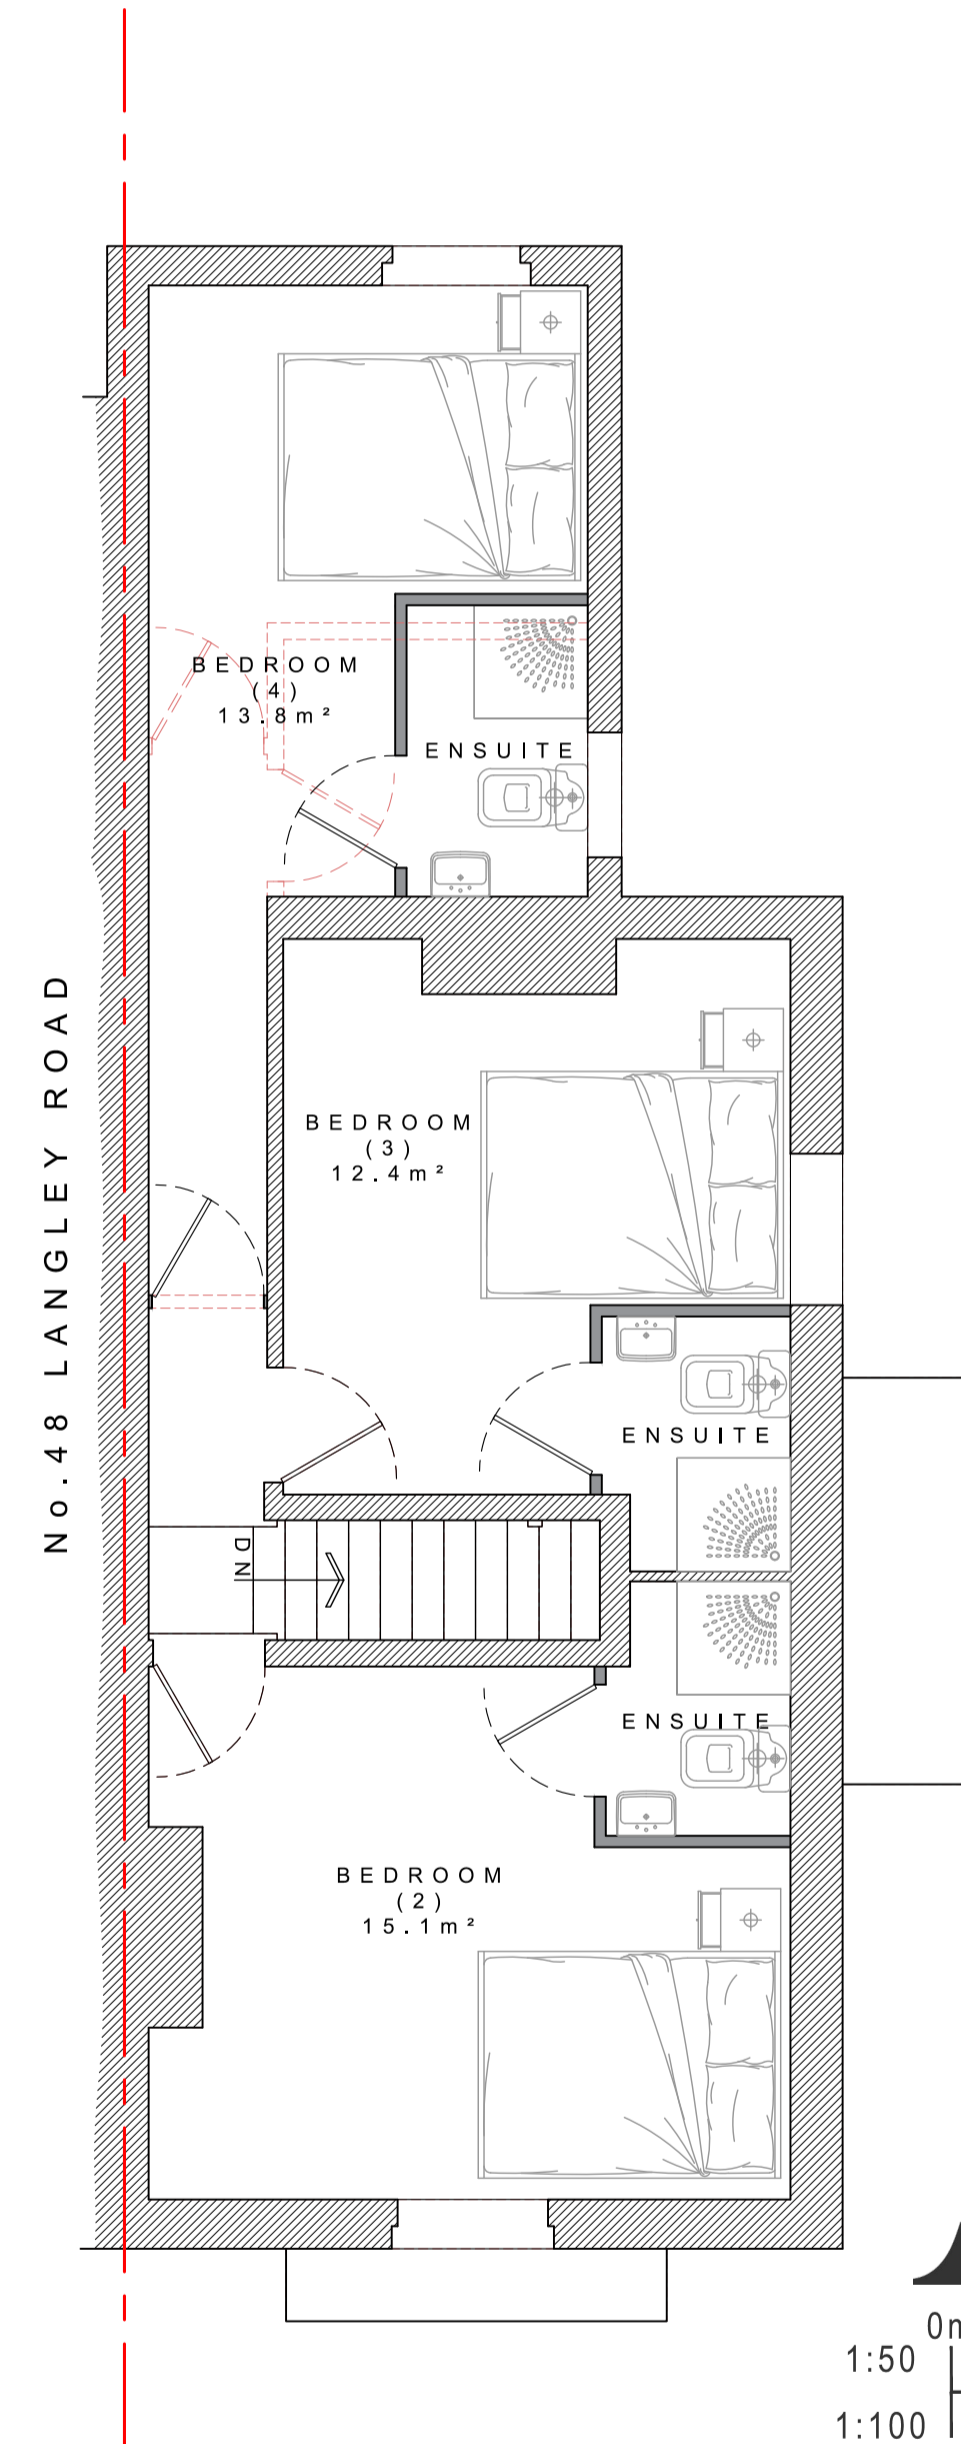

PROPOSED  
FIRST-FLOOR  
PLAN  
1:50

**KEY:**

- PROPOSED NEW STRUCTURE
- EXISTING STRUCTURE TO REMAIN
- EXISTING STRUCTURE TO BE REMOVED

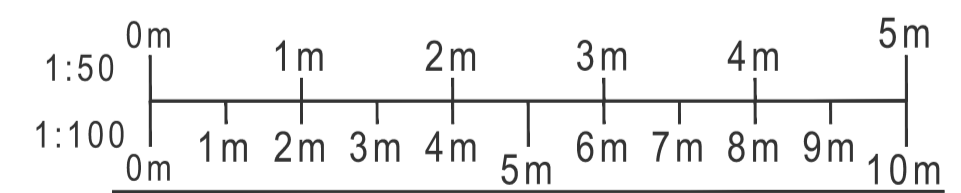

PROJECT  
1 ABRAM STREET,  
SALFORD,  
M6 6JZ  
DRAWING

EXISTING & PROPOSED PLANS

DRAWING NO. 26008_100	REV. <b>A</b> 02/03/26	DRAWN J. A-H
DATE 30/01/2026	SCALE 1:50	@ A1
W abbotthull.co.uk	T 01253 846420	
E info@abbotthull.co.uk	M 07725 005247	