


8 CRAWLEY AVENUE,
ECCLES,
MANCHESTER,
M30 0DW

REV C

Erection of single storey extension at side and rear

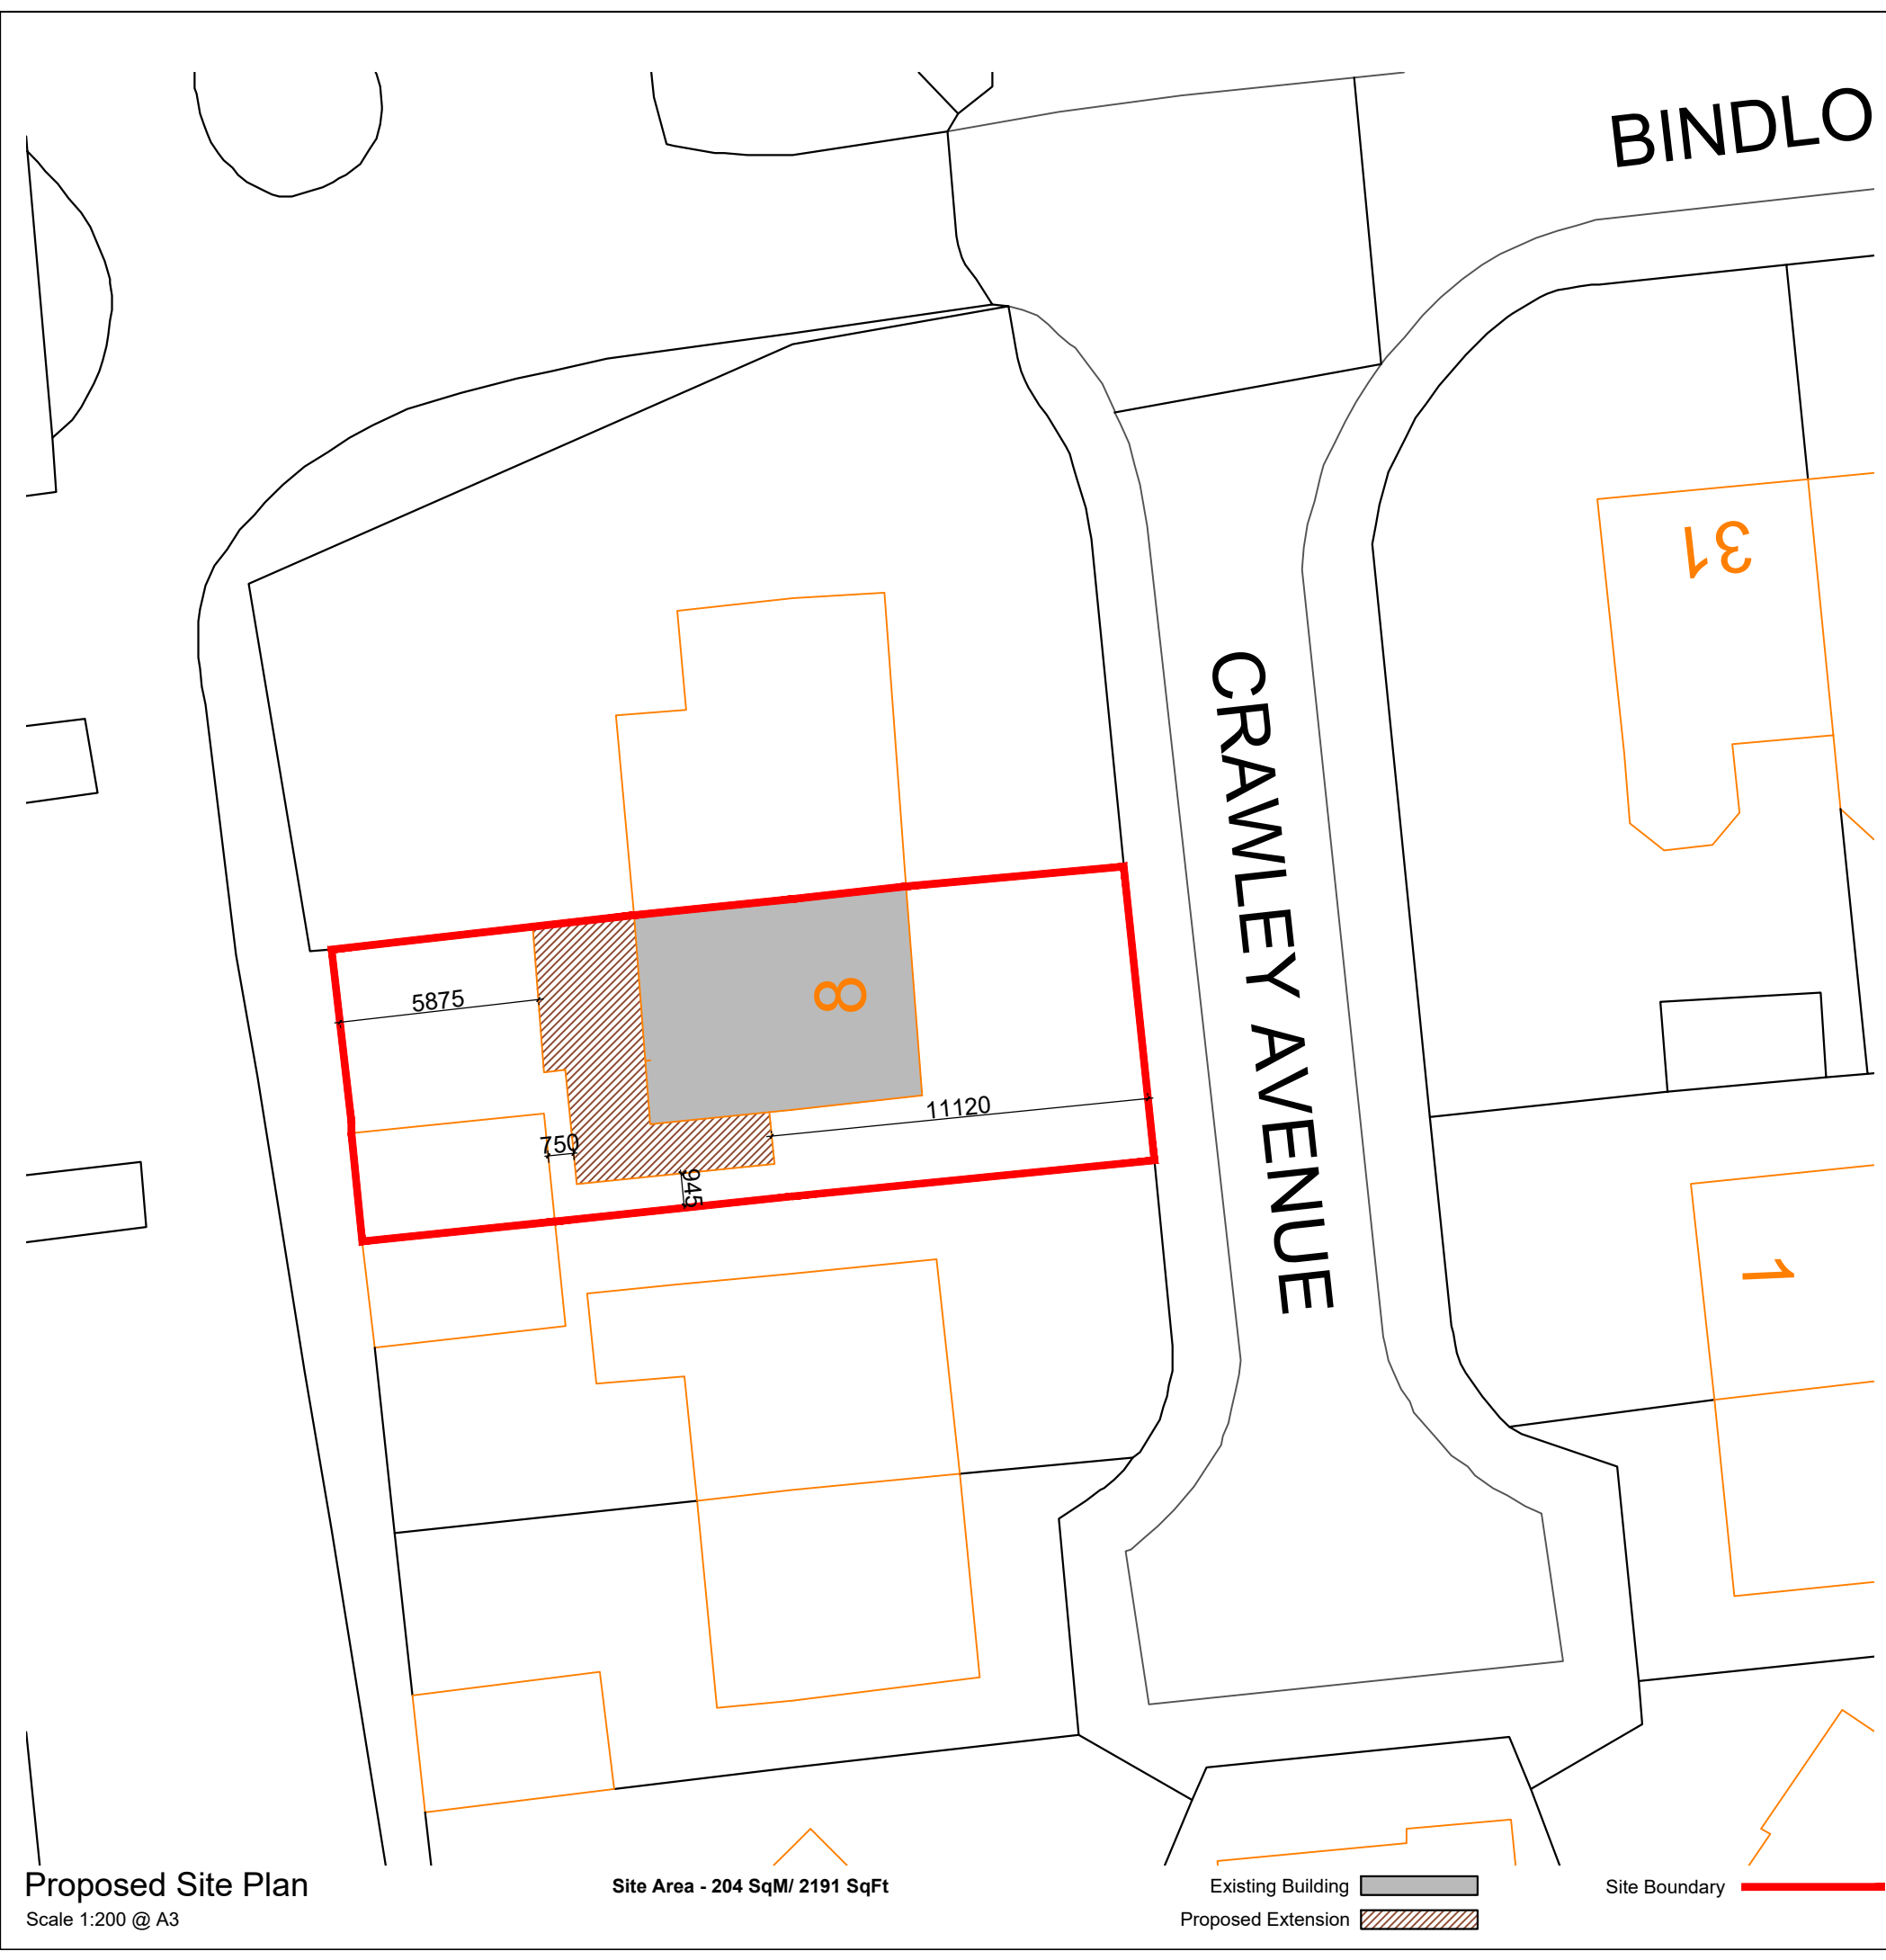

Proposed Site Plan
Scale 1:200 @ A3


Site Area - 204 SqM/ 2191 SqFt

Existing Building Site Boundary

Proposed Extension

BINDLO



CRAWLEY AVENUE

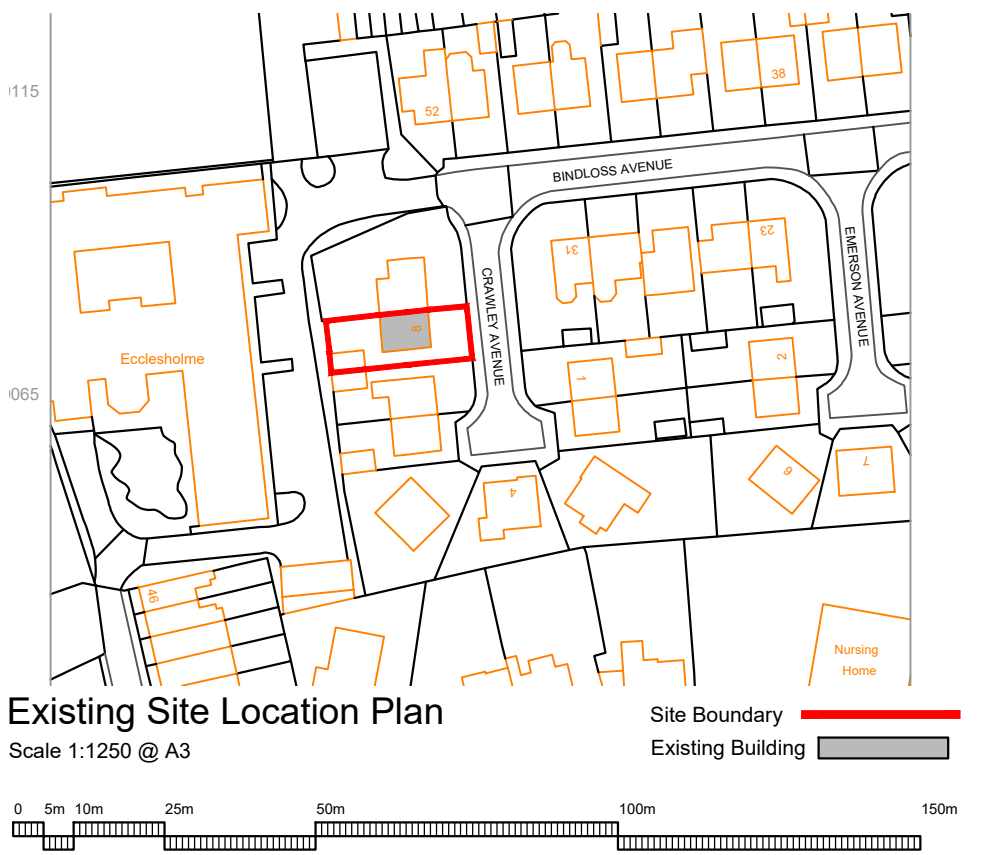

Existing Site Location Plan
Scale 1:1250 @ A3

Site Boundary

Existing Building

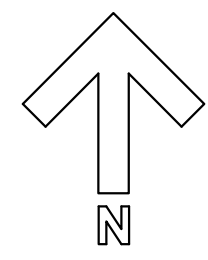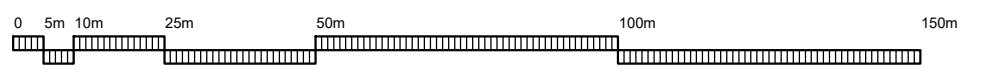

NOTES:


Scaling and Dimensions to be used for planning approval purposes only. All dimensions to be checked on site.

This drawing is for use at the named location and for Planning Permission purposes only and as such should not be used at any other location or for any other purposes


Project Location:
**8 CRAWLEY AVENUE,
ECCLES,
MANCHESTER,
M30 0DW**

Drawing:
**00 Site Location
- REV C**


Scale: Varies	Size: A3	Date: 07/25
-------------------------	--------------------	-----------------------

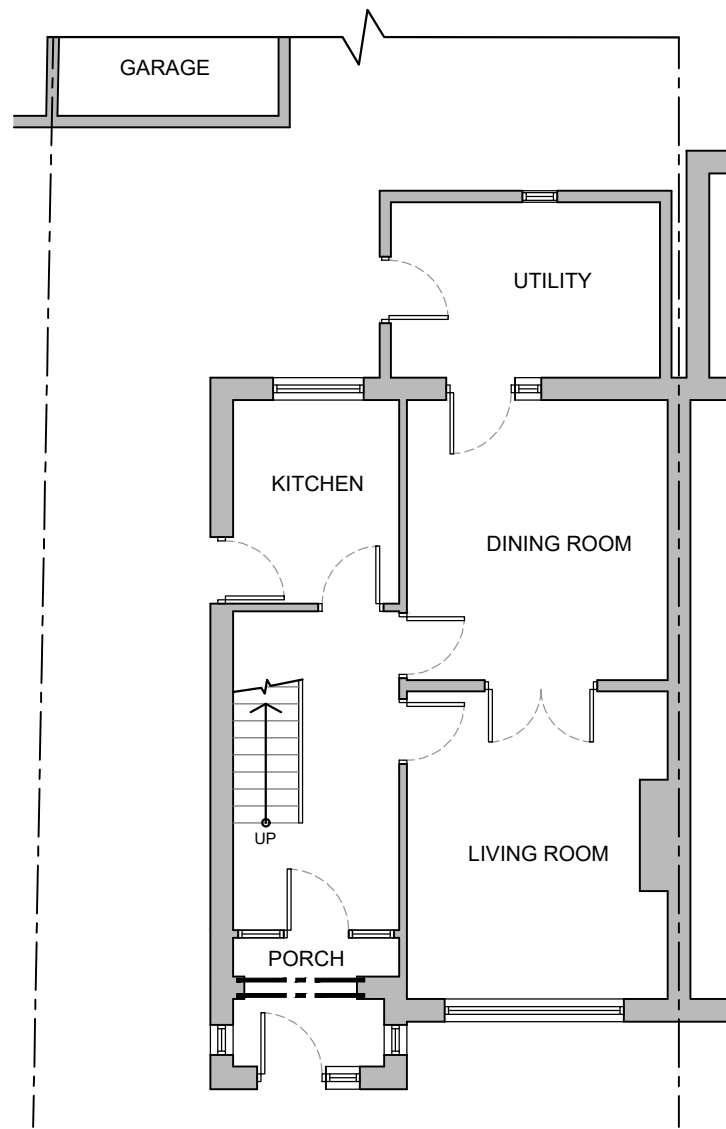


GROUND FLOOR
1:100

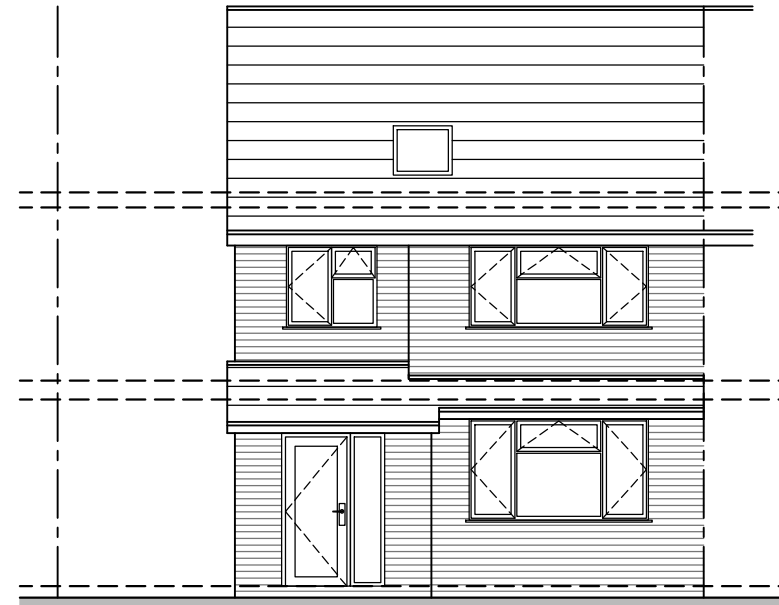


FRONT ELEVATION
1:100

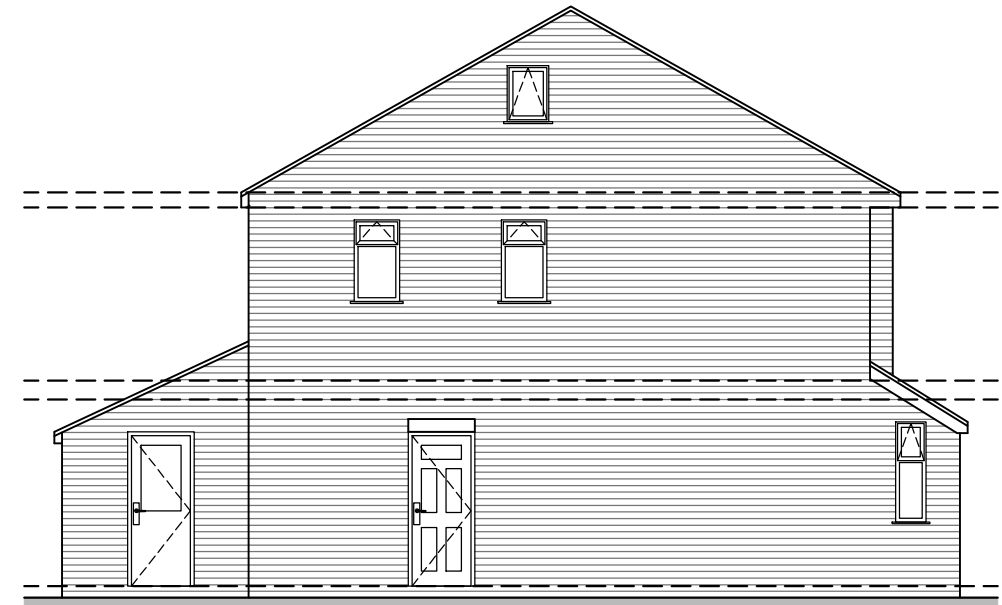

LEFT ELEVATION
1:100

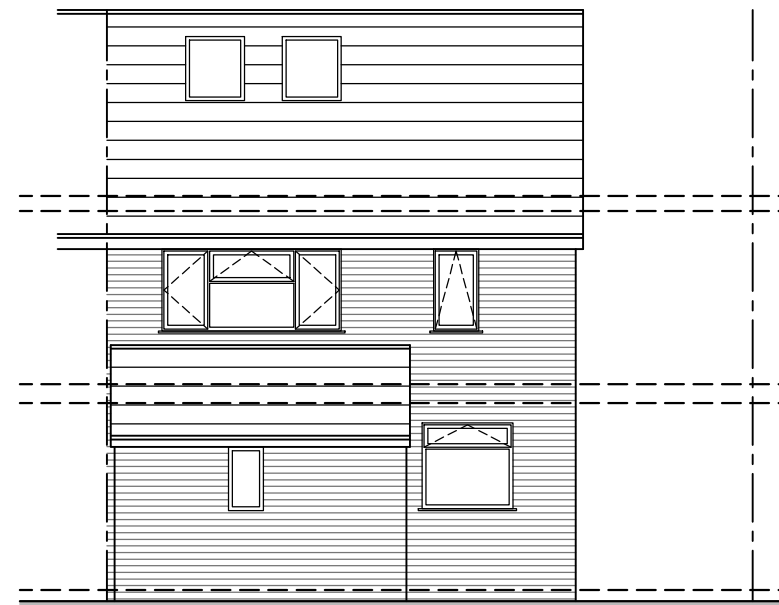

REAR ELEVATION
1:100

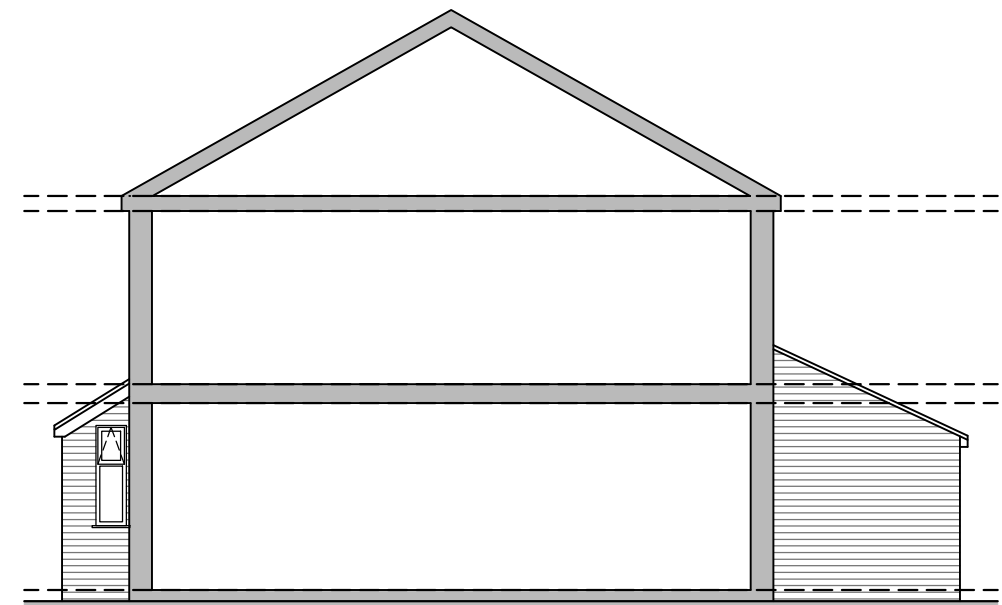

RIGHT SECTIONAL ELEVATION
1:100

NOTES:

Scaling and Dimensions to be used for planning approval purposes only. All dimensions to be checked on site.

This drawing is for use at the named location and for Planning Permission purposes only and as such should not be used at any other location or for any other purposes

Project Location:

8 CRAWLEY AVENUE,
ECCLES,
MANCHESTER,
M30 0DW


Drawing:

01 Existing Building

Scale:
1:100

Size:
A3


Date:
05/25

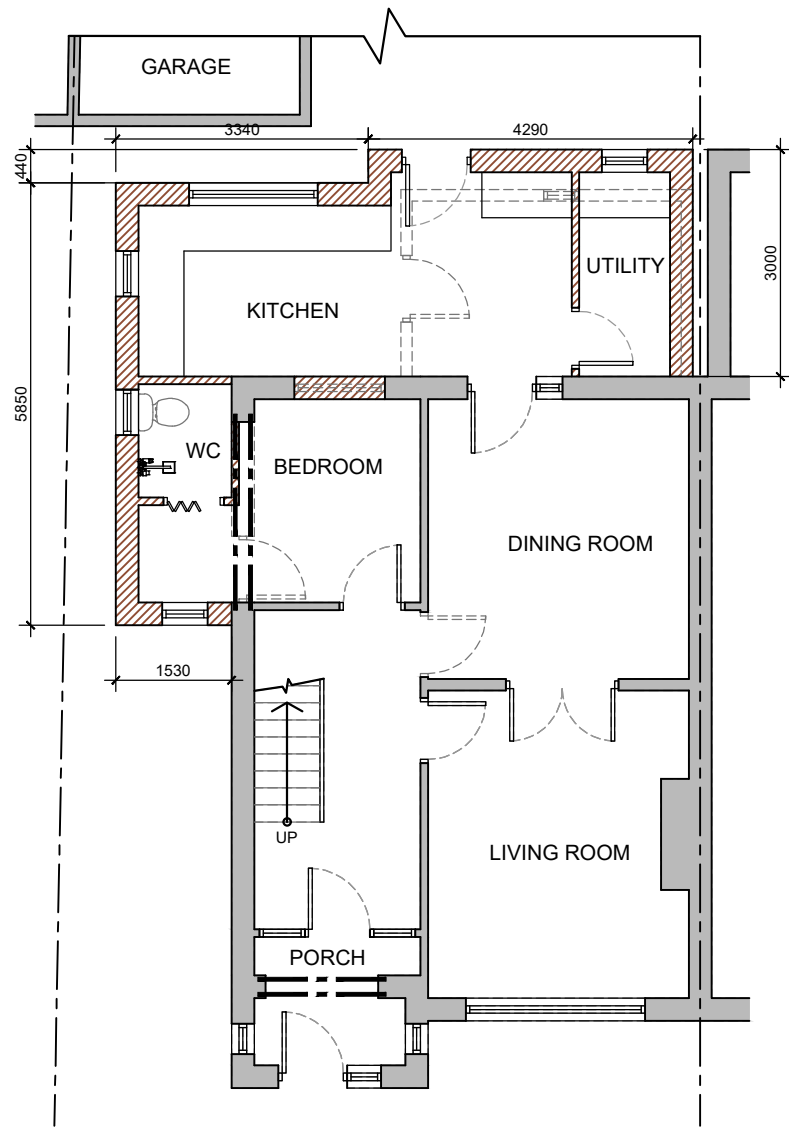


GROUND FLOOR
1:100




FRONT ELEVATION
1:100

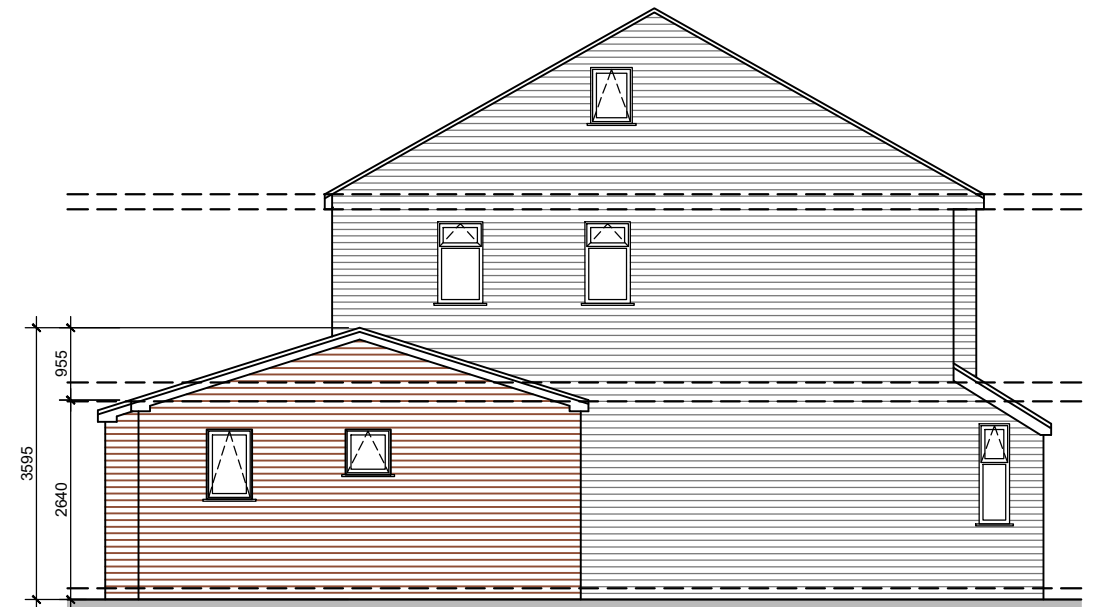

LEFT ELEVATION
1:100

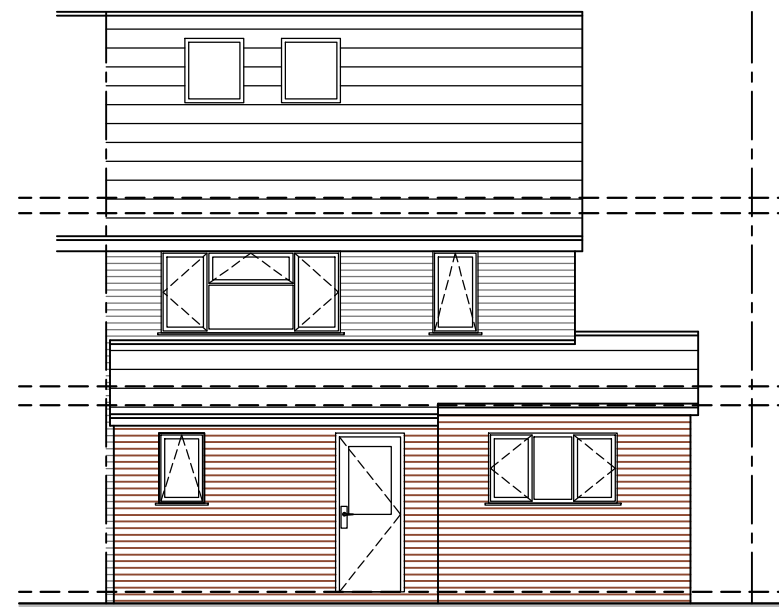

REAR ELEVATION
1:100

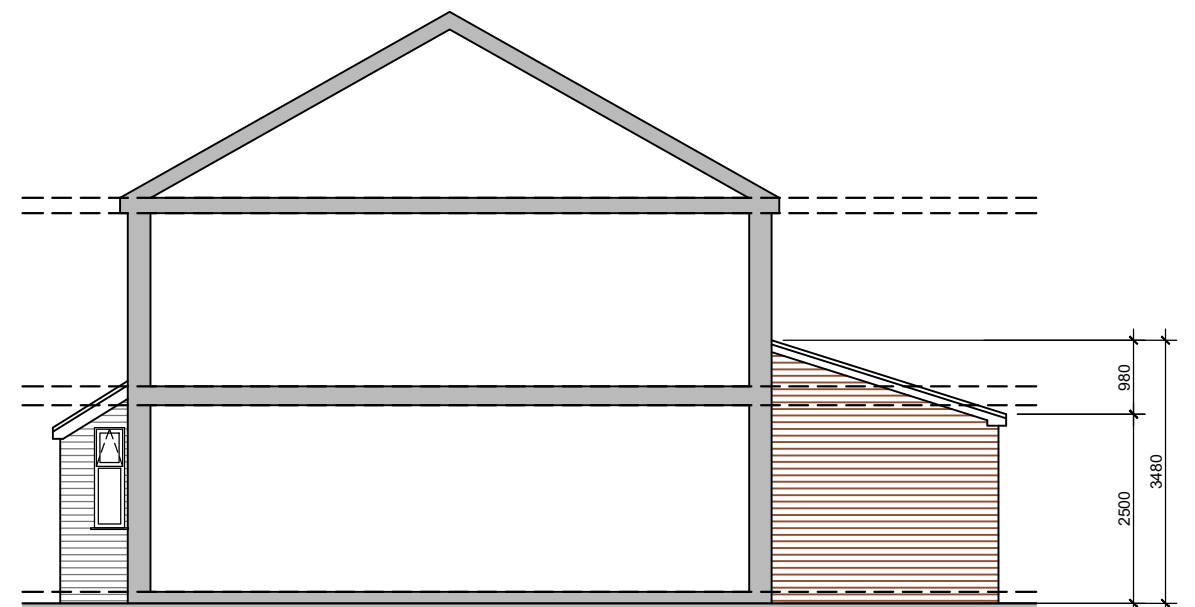

RIGHT SECTIONAL ELEVATION
1:100

Scale 1:100



NOTES:

Scaling and Dimensions to be used for planning approval purposes only. All dimensions to be checked on site.

This drawing is for use at the named location and for Planning Permission purposes only and as such should not be used at any other location or for any other purposes

Project Location:

8 CRAWLEY AVENUE,
ECCLES,
MANCHESTER,
M30 0DW

Drawing:

02 Proposed Building
- REV C

Scale:
1:100

Size:
A3

Date:
07/25